


NOTE:
ALL ITEMS AND QUANTITIES ARE APPROXIMATE ONLY
AND MAY VARY IN THE FIELD.

BONVILLE LANE

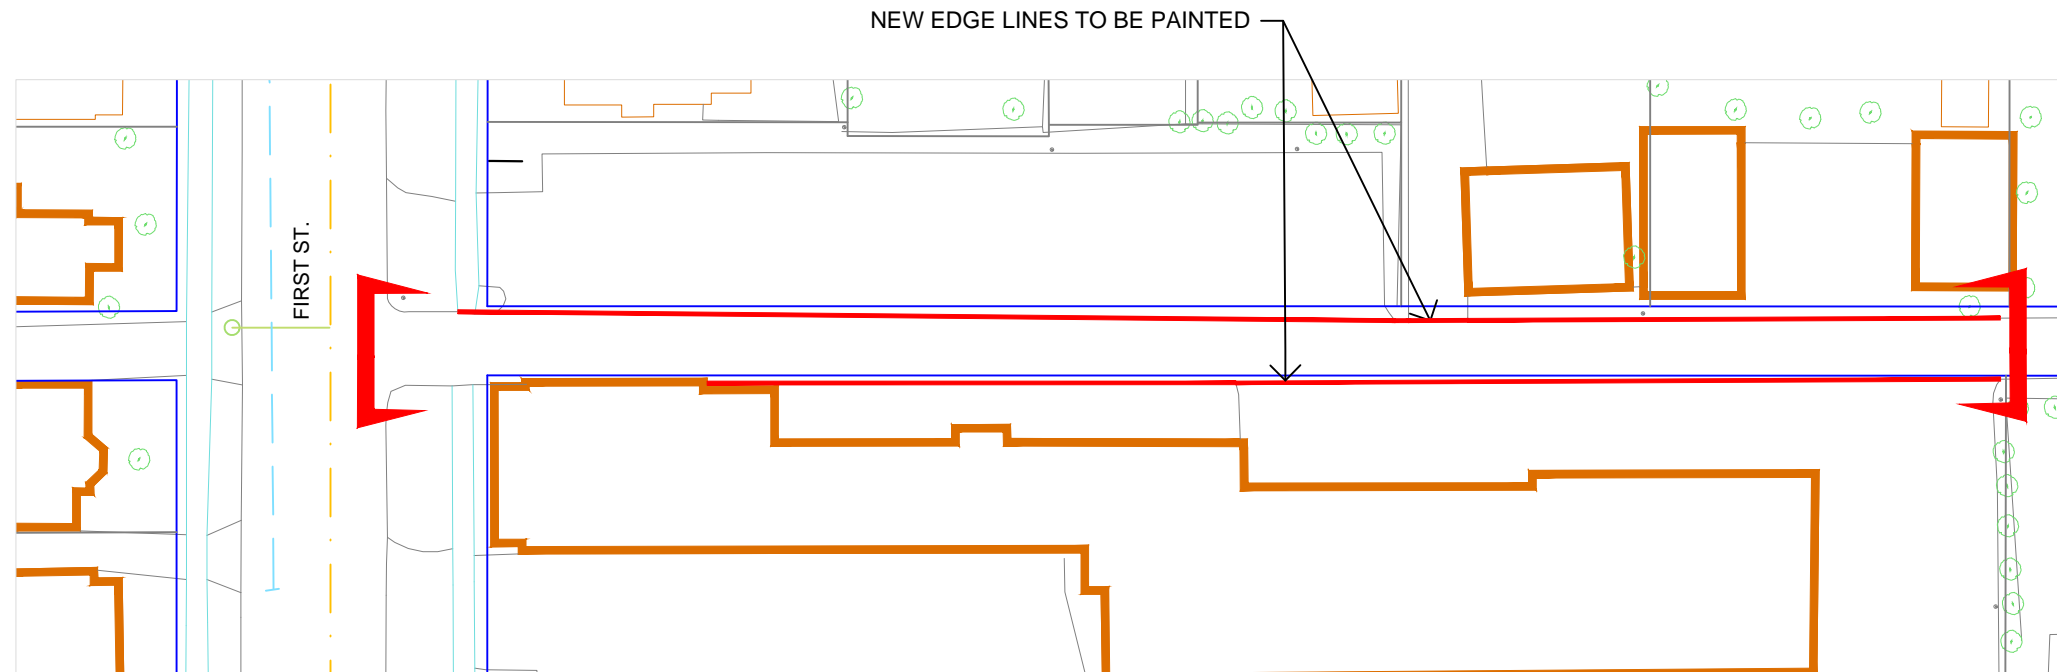

- PART "A" - ASPHALT PAVING & CONCRETE WORKS
 A1 Supply & Place HL-3 Asphalt: 50 ton
 A3 Asphalt Planing (40 mm): 500 sq.m.
 A40 Supply & Apply Roadway Line Paint



LINE PAINTING	
YELLOW LINE:	0m
WHITE LINE:	200m
STOP BAR:	4m
BIKE SYMBOL:	NO



Rev # 1 : April 12, 2018

BONVILLE LANE FROM FIRST STREET TO PARKING AREA LIMIT	DRAWN BY: A.J.A.	TENDER 18-T10	
	DATE: JAN. 16, 2018	SCALE: 1 : 1 000	DWG. #10