

NOTE:
ALL ITEMS AND QUANTITIES ARE APPROXIMATE ONLY
AND MAY VARY IN THE FIELD.

WATER STREET



PART "A" - ASPHALT PAVING & CONCRETE WORKS

- A1 Supply & Place HL-3 Asphalt: 3,125 ton
- A3 Asphalt Planing (40 mm): 20,400 sq.m.
- A22P Minor adjustments to existing catchbasins & manholes: 16 ea.
- A24P Supply and place manhole frame and cover: 2 ea.
- A25P Supply and place catchbasin frame and cover: 2 ea.
- A30 Remove existing catchbasins: 2 ea.
- A31 Supply & Install standard catchbasins incl. restoration: 2 ea.
- A32 Supply & Install 200 mm dia. catchbasin leads incl. restoration
- A37 Supply and Install 1.8m x 1.8m Traffic Loop Detector – Type A (Sawcut): 8 ea.
- A40 Supply & Apply Roadway Line Paint: Refer to Const. Dwg. PW 1.3
- A41P Supply & Install Survey Monument: 1 ea.

PART "F" – CROSSWALK PAVERS AT SYDNEY ST. (Dwg. 22)


- F1 Supply and Install interlocking pavers: 355 sq.m.
- F2 Asphalt Removal: 445 sq.m.
- F3 Supply & Place HL-8 Asphalt: 25 ton
- F4 Supply & Retain insurance & bonds

PART "G" – CROSSWALK PAVERS AT PITT ST. (Dwg. 23)

- G1P Supply and Install interlocking pavers: 290 sq.m.
- G2P Asphalt Removal: 290 sq.m.
- G3P Supply & Place HL-8 Asphalt: 15 ton
- G4P Supply & Retain insurance & bonds

PART "I" – WATER STREET SEWER REPLACEMENT

- REFER TO CONSTRUCTION DRAWINGS PW 1.1 AND PW 1.2
- I1 Supply & Install 250mm sanitary sewer including restoration: 155m
 - I2 Supply & Install 1200mm precast manhole: 7.5 v.m.
 - I3 Grout Abandoned Sanitary Sewer (Various Diameter): 2 L.S.
 - I4 Remove Existing Trees: 8 ea.
 - I5 Remove Existing Manholes: 2 ea.
 - I6P Supply & Place Granular "B" Type II as extra bedding: 100 ton
 - I7P Supply & Place Imported Fill: 50 cu.m.
 - I8 Remove and Abandon Various Diameter Sewer Pipes incl. restoration: 89 m.
 - I9 Remove Existing Manholes incl. restoration: 3 ea.
 - I0P Supply & Place Imported Fill: 20 cu.m.
 - I11 Supply & Retain insurance & bonds

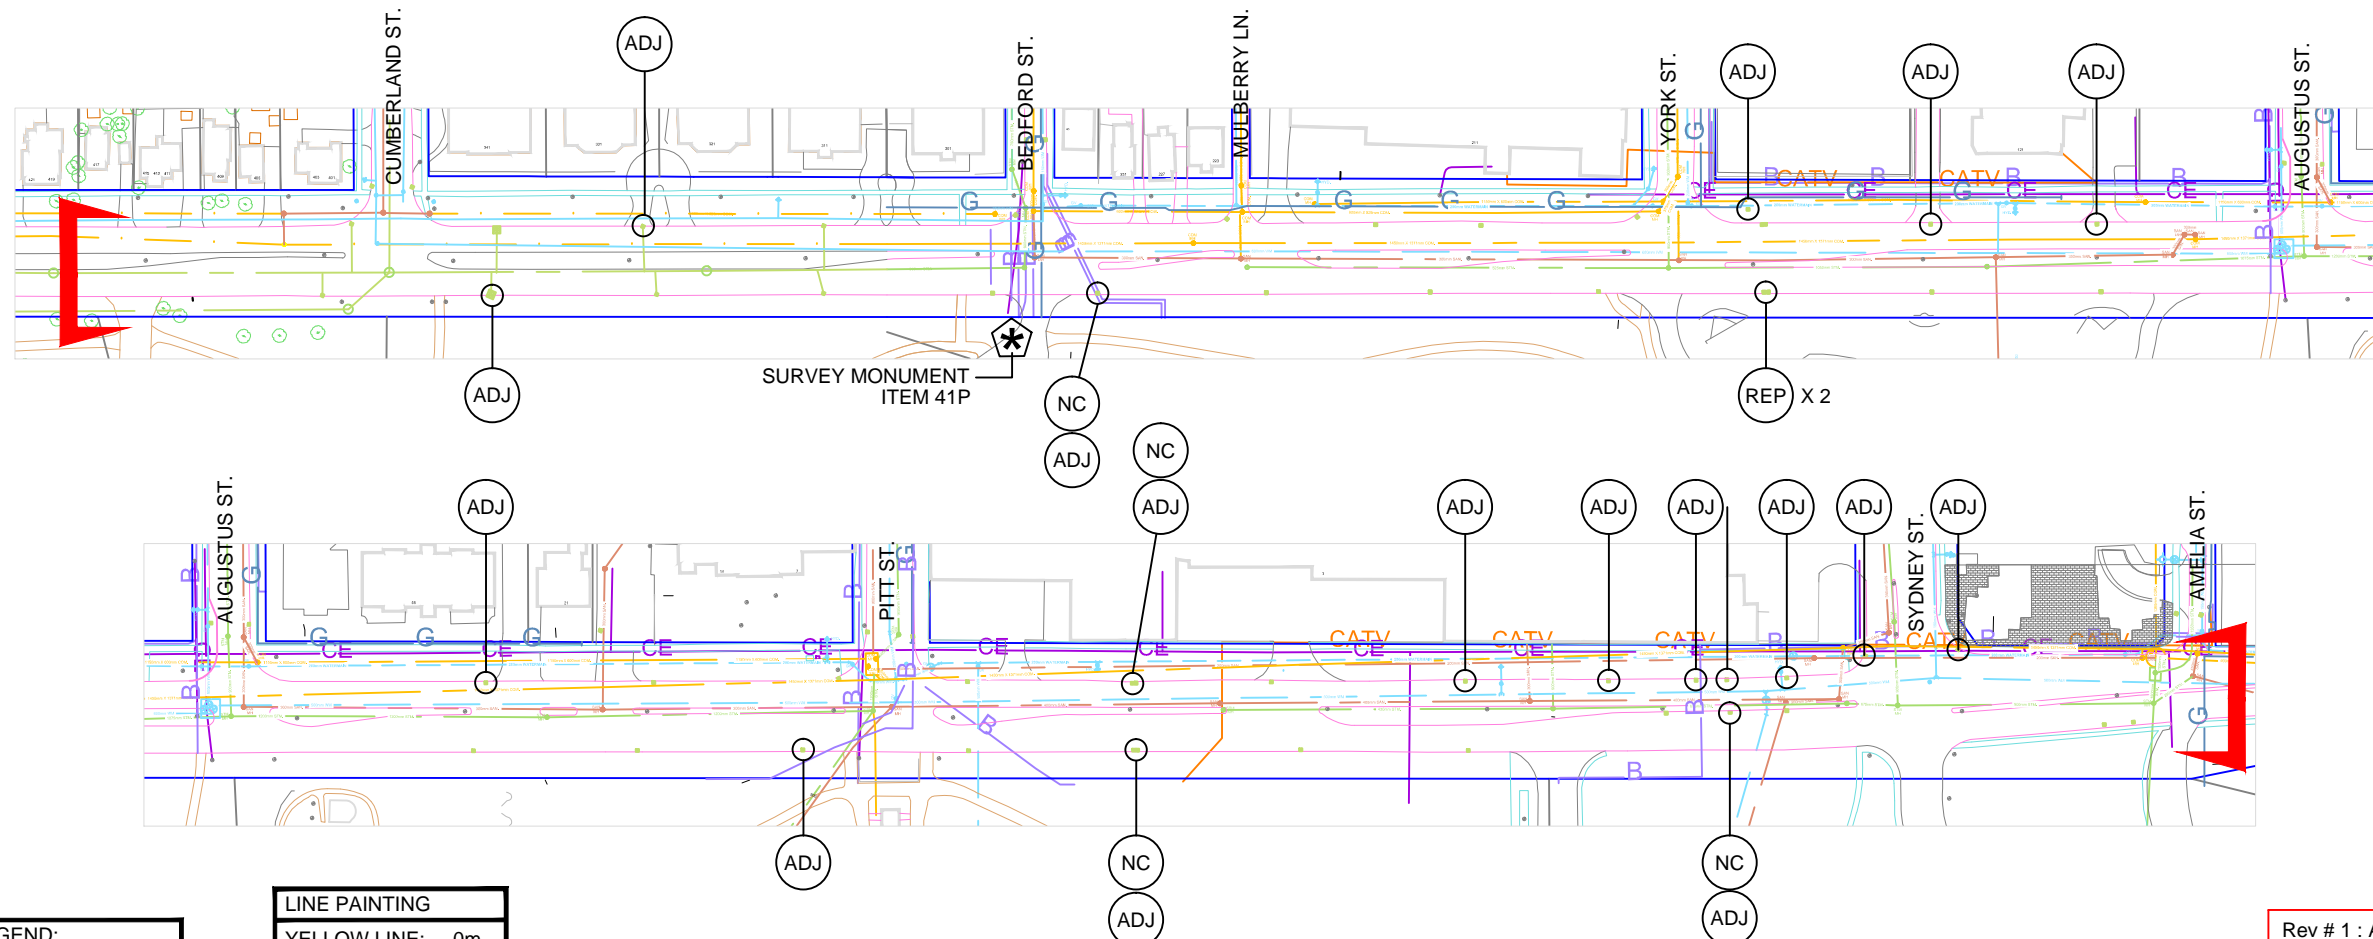

LEGEND:	
REP = REPLACE CB	
NC = NEW COVER	
ADJ = ADJUSTMENT	

LINE PAINTING	
YELLOW LINE:	0m
WHITE LINE:	2300m
STOP BAR:	65m
BIKE SYMBOL:	NO



Rev # 1 : April 12, 2018

WATER STREET FROM ROTARY LN. TO AMELIA ST.	DRAWN BY: A.J.A.	TENDER 18-T10	
	DATE: JAN. 16, 2018	SCALE: 1 : 2 000	DWG. #1