


NOTE:  
ALL ITEMS AND QUANTITIES ARE APPROXIMATE ONLY  
AND MAY VARY IN THE FIELD.

# CLINE AVENUE (PROVISIONAL)



PART "B" – (ACTIVE TRANSPORTATION) CONSTRUCTION OF CONCRETE SIDEWALK ON VARIOUS CITY STREETS

- B1 Supply & Place Concrete Sidewalk: 265 sq.m.
- B2 Supply and Place Tactile Walking Surface Indicator: 2 ea.
- B3 Remove, salvage & replace existing paving stones: 10 sq.m.
- B4 Concrete Curb spot repairs (all types) incl. restoration: 10 m
- B5 Supply, excavate, backfill & place for water shut-off relocation: 8 ea.
- B6 Supply & Place Concrete Curb Tie-ins: 20 m
- B8 Removal of Tree: 5 ea.
- B10 Asphalt Driveway Repair: 300 sq.m.
- B11 Supply & Place nursery sod & topsoil: 750 sq.m.
- B17 Relocate Fire Hydrant: 1 ea.
- B18 Utility Company Plant Relocation

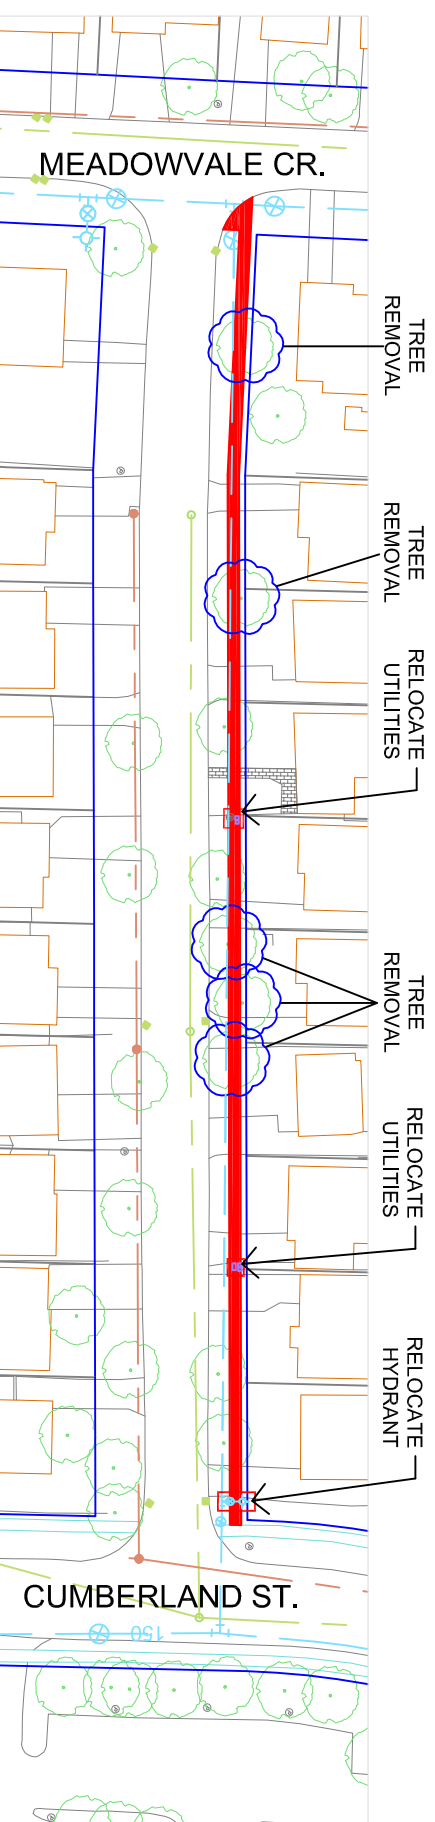

LINE PAINTING	
YELLOW LINE:	0m
WHITE LINE:	2300m
STOP BAR:	65m
BIKE SYMBOL:	NO



**CLINE AVE.**  
FROM MEADOWVALE CR.  
TO CUMBERLAND ST.

DRAWN BY: A.J.A.  
DATE: JAN. 16, 2018

TENDER 18-T10  
SCALE: 1 : 1 000

DWG. #27

Rev # 1 : March 2, 2018