


NOTE:
ALL ITEMS AND QUANTITIES ARE APPROXIMATE ONLY
AND MAY VARY IN THE FIELD.

GRAND AVENUE



PART "A" - ASPHALT PAVING & CONCRETE WORKS

- A1 Supply & Place HL-3 Asphalt: 165 ton
- A3 Asphalt Planing (40 mm): 1,680 sq.m.
- A8 Supply & Place Concrete Curb & Gutter: 25m
- A13 Supply & Place Concrete Sidewalk: 315 sq.m.
- A15 Supply and Place Tactile Walking Surface Indicator: 4 ea.
- A17 Supply & Place concrete sidewalk tie-ins: 10 sq.m.
- A18 Asphalt driveway repair: 350 sq.m.
- A20 Supply & Place Topsoil and Sod: 1,150 sq.m.
- A28 Supply, excavate, backfill & place for water shut-off relocation: 10 ea.
- A34 Supply & Install 400mm dia. CSP culvert: 40 m
- A40 Supply & Apply Roadway Line Paint

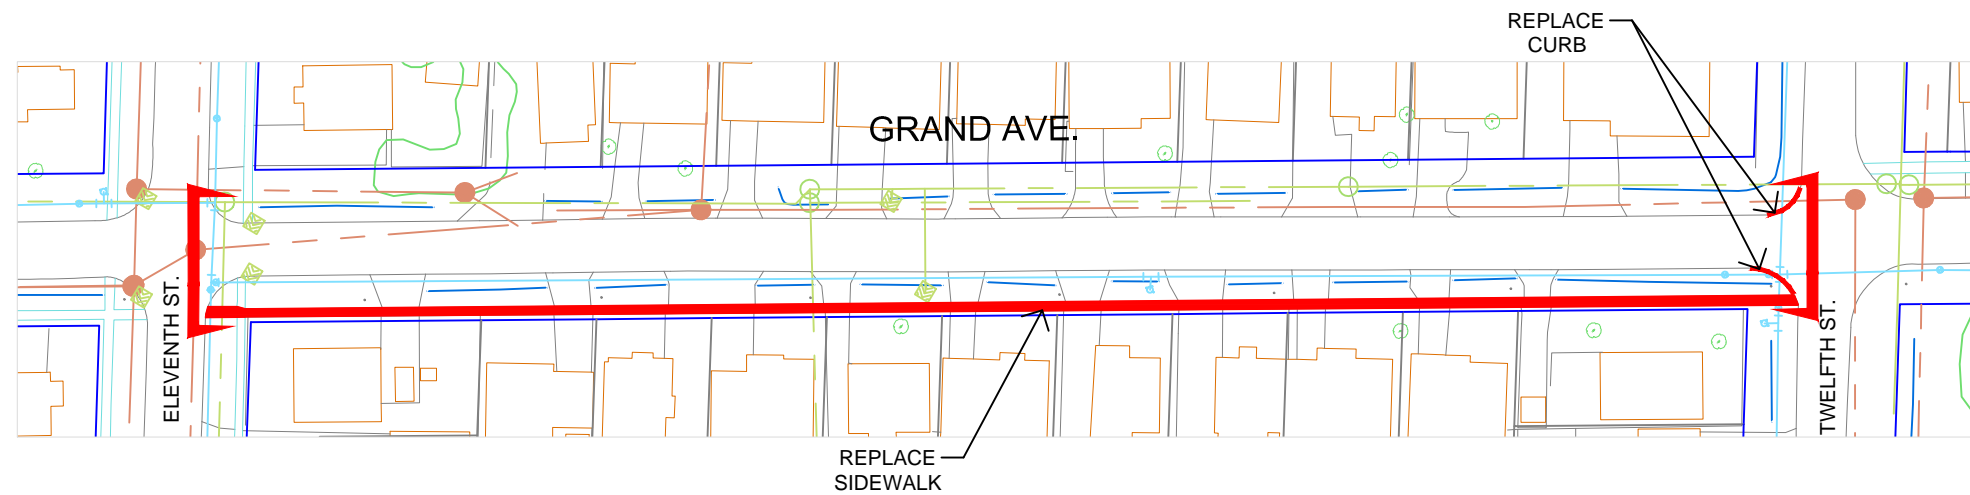

REMOVE AND REPLACE DRIVEWAY
CULVERTS WITH 400mm CSP
CULVERT AT VARIOUS LOCATIONS

LINE PAINTING	
YELLOW LINE:	20m
WHITE LINE:	0m
STOP BAR:	8m
BIKE SYMBOL:	NO

Rev # 1 : April 12, 2018



GRAND AVENUE FROM TWELFTH ST. TO ELEVENTH STREET	DRAWN BY: A.J.A.	TENDER 18-T10	
	DATE: JAN. 16, 2018	SCALE: 1 : 1 000	DWG. #6