


NOTE:
ALL ITEMS AND QUANTITIES ARE APPROXIMATE ONLY
AND MAY VARY IN THE FIELD.

GRANT AVENUE



PART "B" – (ACTIVE TRANSPORTATION) CONSTRUCTION OF CONCRETE SIDEWALK ON VARIOUS CITY STREETS

- B1 Supply & Place Concrete Sidewalk: 405 sq.m.
- B2 Supply and Place Tactile Walking Surface Indicator: 12 ea.
- B3 Remove, salvage & replace existing paving stones: 180 sq.m.
- B4 Concrete Curb spot repairs (all types) incl. restoration: 30 ea.
- B5 Supply, excavate, backfill & place for water shut-off relocation: 7 ea.
- B6 Supply & Place Concrete Curb Tie-ins: 20 sq.m.
- B7P Supply & Place Concrete Sidewalk Tie-ins: 60 sq.m.
- B8 Removal of Tree: 2 ea.
- B9P Minor adjustments to existing catchbasins & manholes: 6 ea.
- B10 Asphalt Driveway Repair: 180 sq.m.
- B11 Supply & Place nursery sod & topsoil: 1,335 sq.m.
- B18 Utility Company Plant Relocation

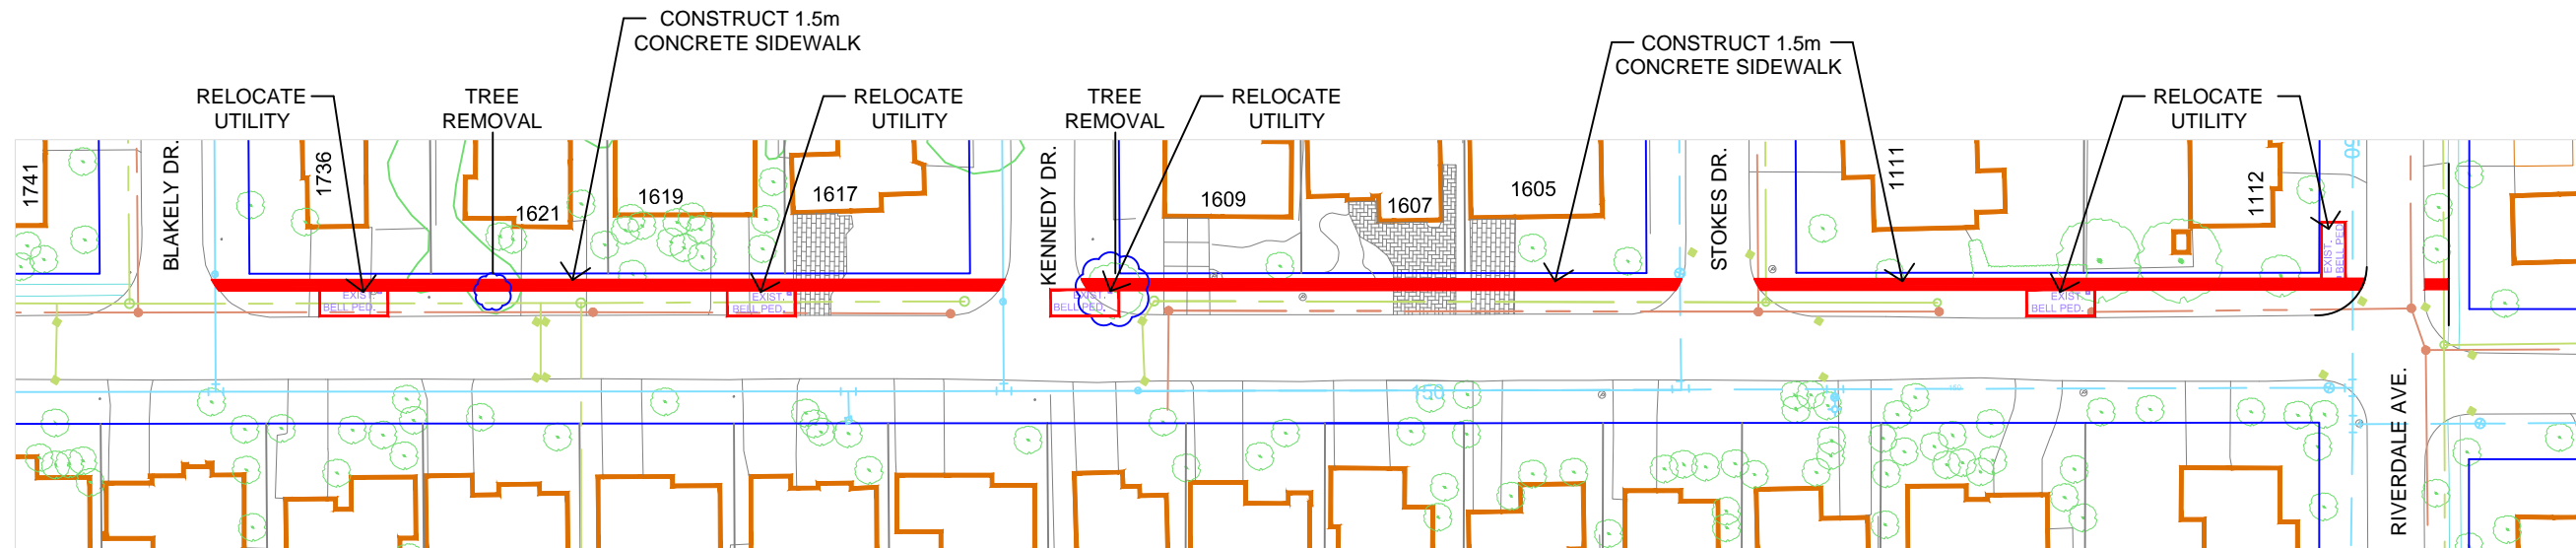

Rev # 1 : April 12, 2018



GRANT AVENUE FROM BLAKELY DR. DR. TO RIVERDALE AVE.	DRAWN BY: A.J.A.	TENDER 18-T10	
	DATE: JAN. 16, 2018	SCALE: 1 : 1 000	DWG. #14