


FRANCES ANN DRIVE

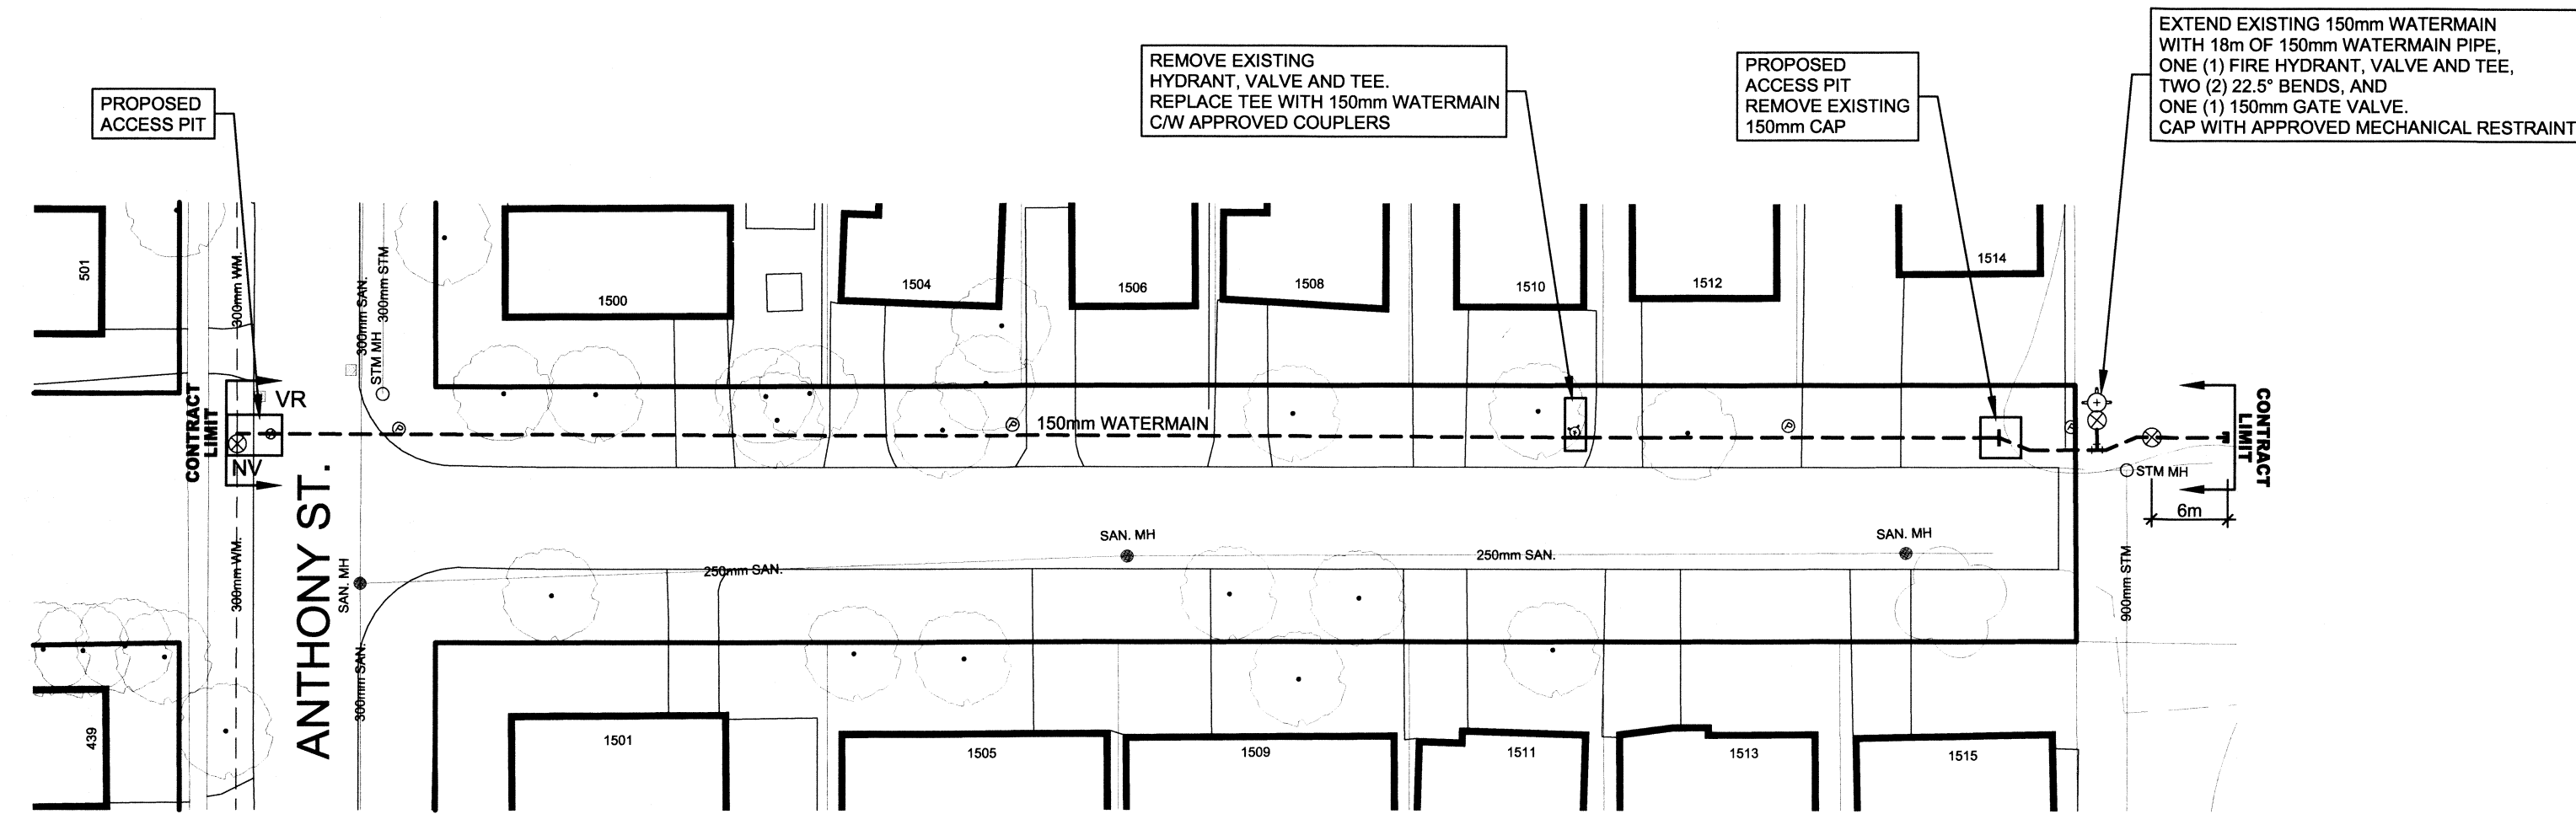

LEGEND

- HYDRANT REPLACEMENT
- ABANDON VALVE
- VALVE REPLACEMENT WITHIN ACCESS PIT
- NEW VALVE WITHIN ACCESS PIT
- VALVE REPLACEMENT WITHIN ACCESS PIT AND NEW VALVE WITHIN ACCESS PIT
- VALVE REPLACEMENT (NOT AT ACCESS PIT)
- PROPOSED 24lb. ZINC ANODE (AT CONNECTION WITH ALL PIPES AT CONTRACT LIMITS)

ISSUED FOR TENDER

DATE: _____

No.	DATE	BY	REVISION


TENDER No. **18-T09**



INFRASTRUCTURE AND MUNICIPAL WORKS DEPARTMENT
ENGINEERING DIVISION

PROPOSED WATERMAIN RELINING ON FRANCES ANN DRIVE FROM ANTHONY ST. TO EAST LIMIT, AND ON BEDFORD STREET FROM SECOND ST. TO THIRD ST.

BEDFORD STREET

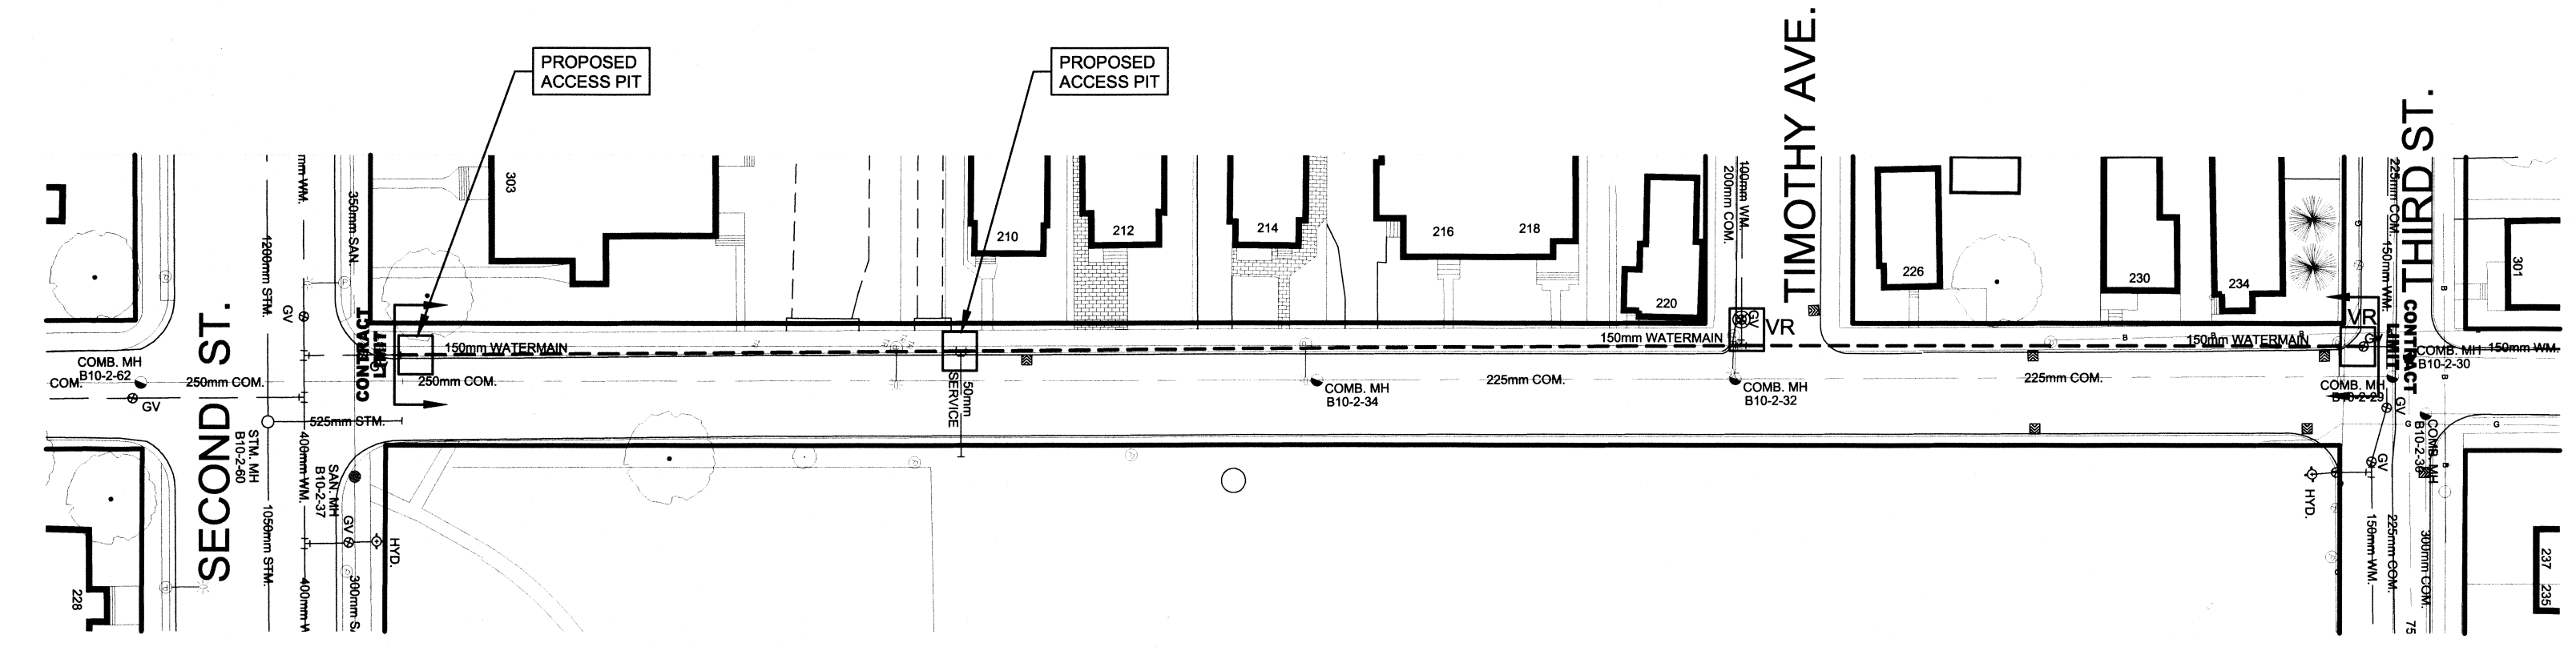


LEGEND

- SANITARY SEWER
- STORM SEWER
- WATERMAIN
- COMBINED SEWER
- GAS MAIN
- HYDRO
- BELL
- CATV


LICENSED PROFESSIONAL ENGINEER
M. D. FAWTHROP
1001698851
04/09/2018
PROVINCE OF ONTARIO

DRAWN BY: A.J. AUBIN	DESIGNED BY: N. GUINDON
FIELD SURVEY: SM	CHECKED BY: M. FAWTHROP
SCALE: Hor. 1:500 Vert. _____	DATE: JAN. 23, 2017
FILE NO.: 266.02	DRAWING NO.: 1

AUBIN AVENUE

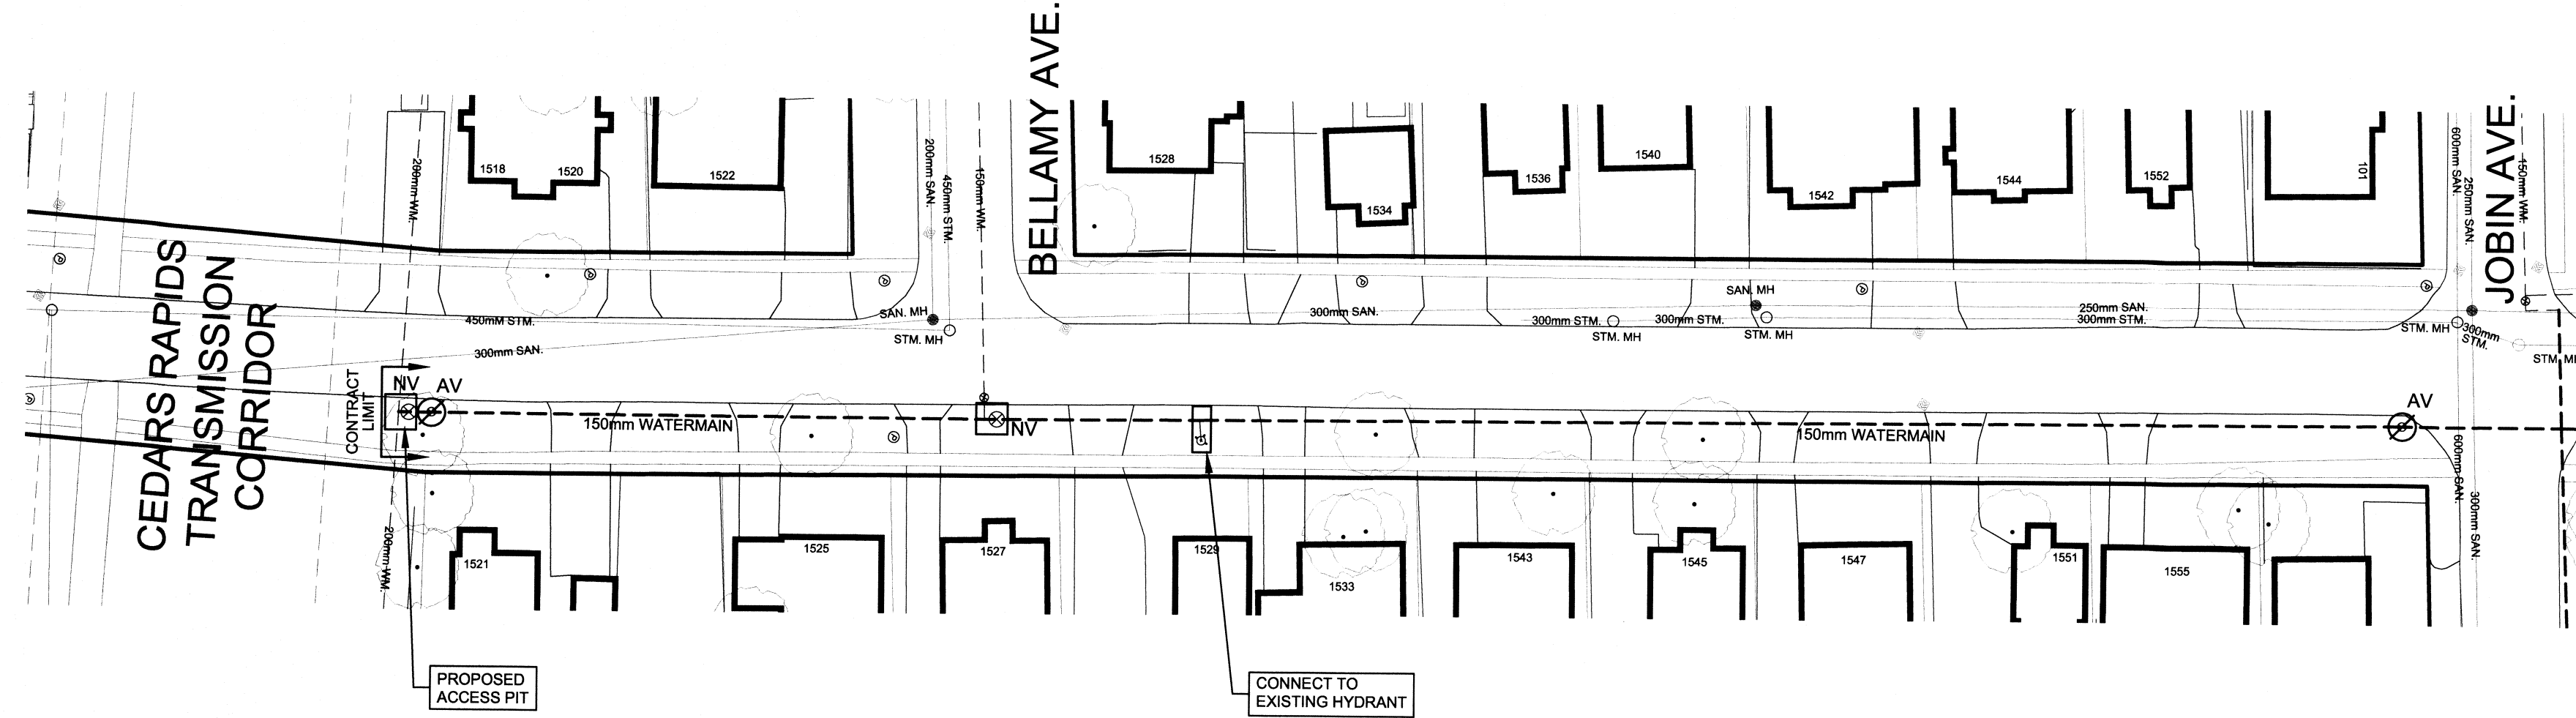

AUBIN AVENUE

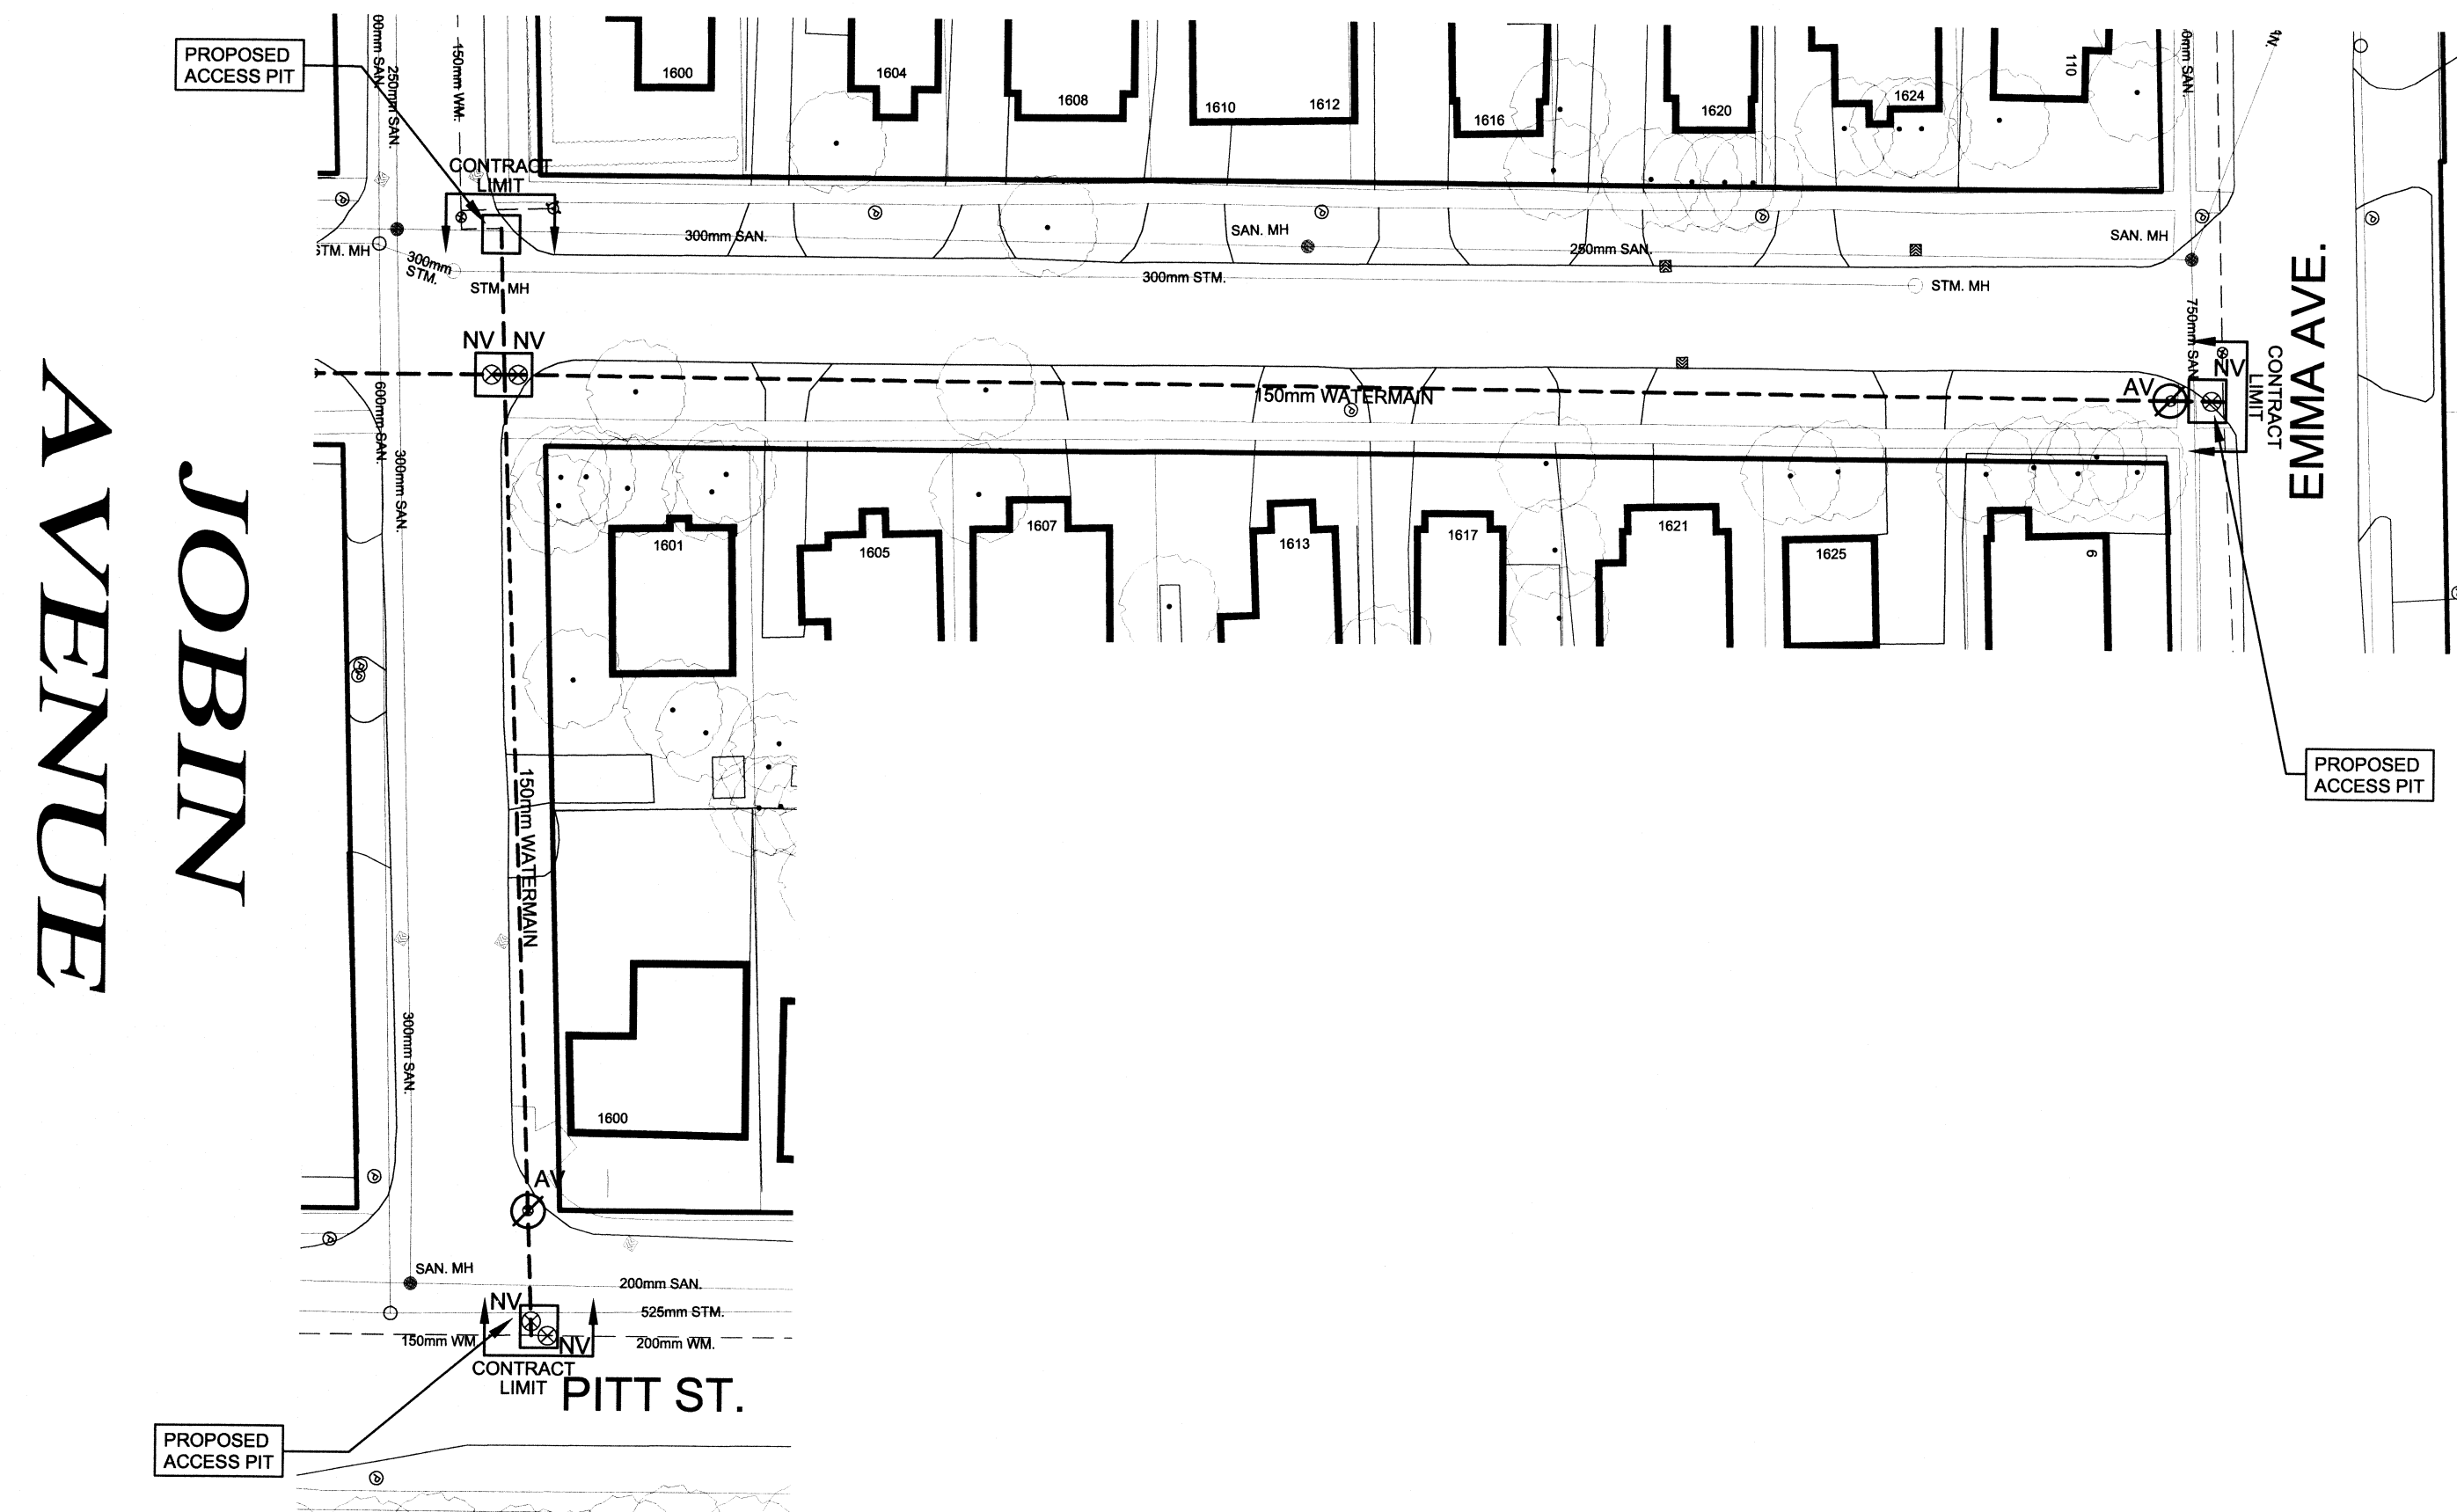

LEGEND

- HYDRANT REPLACEMENT
- ABANDON VALVE
- VALVE REPLACEMENT WITHIN ACCESS PIT
- NEW VALVE WITHIN ACCESS PIT
- VALVE REPLACEMENT WITHIN ACCESS PIT AND NEW VALVE WITHIN ACCESS PIT
- VALVE REPLACEMENT (NOT AT ACCESS PIT)
- PROPOSED 24lb. ZINC ANODE (AT CONNECTION WITH ALL PIPES AT CONTRACT LIMITS)

ISSUED FOR TENDER

DATE: _____

No.	DATE	BY	REVISION


TENDER No. **18-T09**



**INFRASTRUCTURE AND MUNICIPAL WORKS DEPARTMENT
ENGINEERING DIVISION**

PROPOSED WATERMAIN RELINING
ON AUBIN AVENUE
FROM CEDARS RAPIDS CORRIDOR
TO EMMA AVENUE
AND ON JOBIN AVENUE
FROM AUBIN AVENUE
TO PITT STREET

- LEGEND**
- SANITARY SEWER
 - STORM SEWER
 - WATERMAIN
 - COMBINED SEWER
 - GAS MAIN
 - HYDRANT
 - BELL
 - CATV

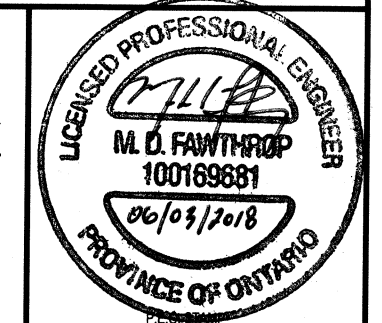

DRAWN BY: A.J. AUBIN	DESIGNED BY: N. GUINDON
FIELD SURVEY: SM	CHECKED BY: M. FAWTHROP
SCALE: Hor. 1:500 Vert. _____	DATE: JAN. 23, 2018
FILE NO.: 126.07	DRAWING NO.: 2