




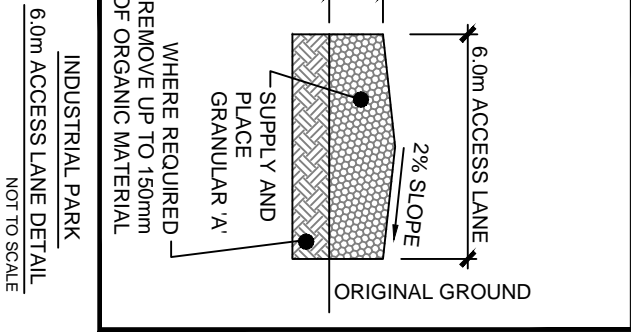
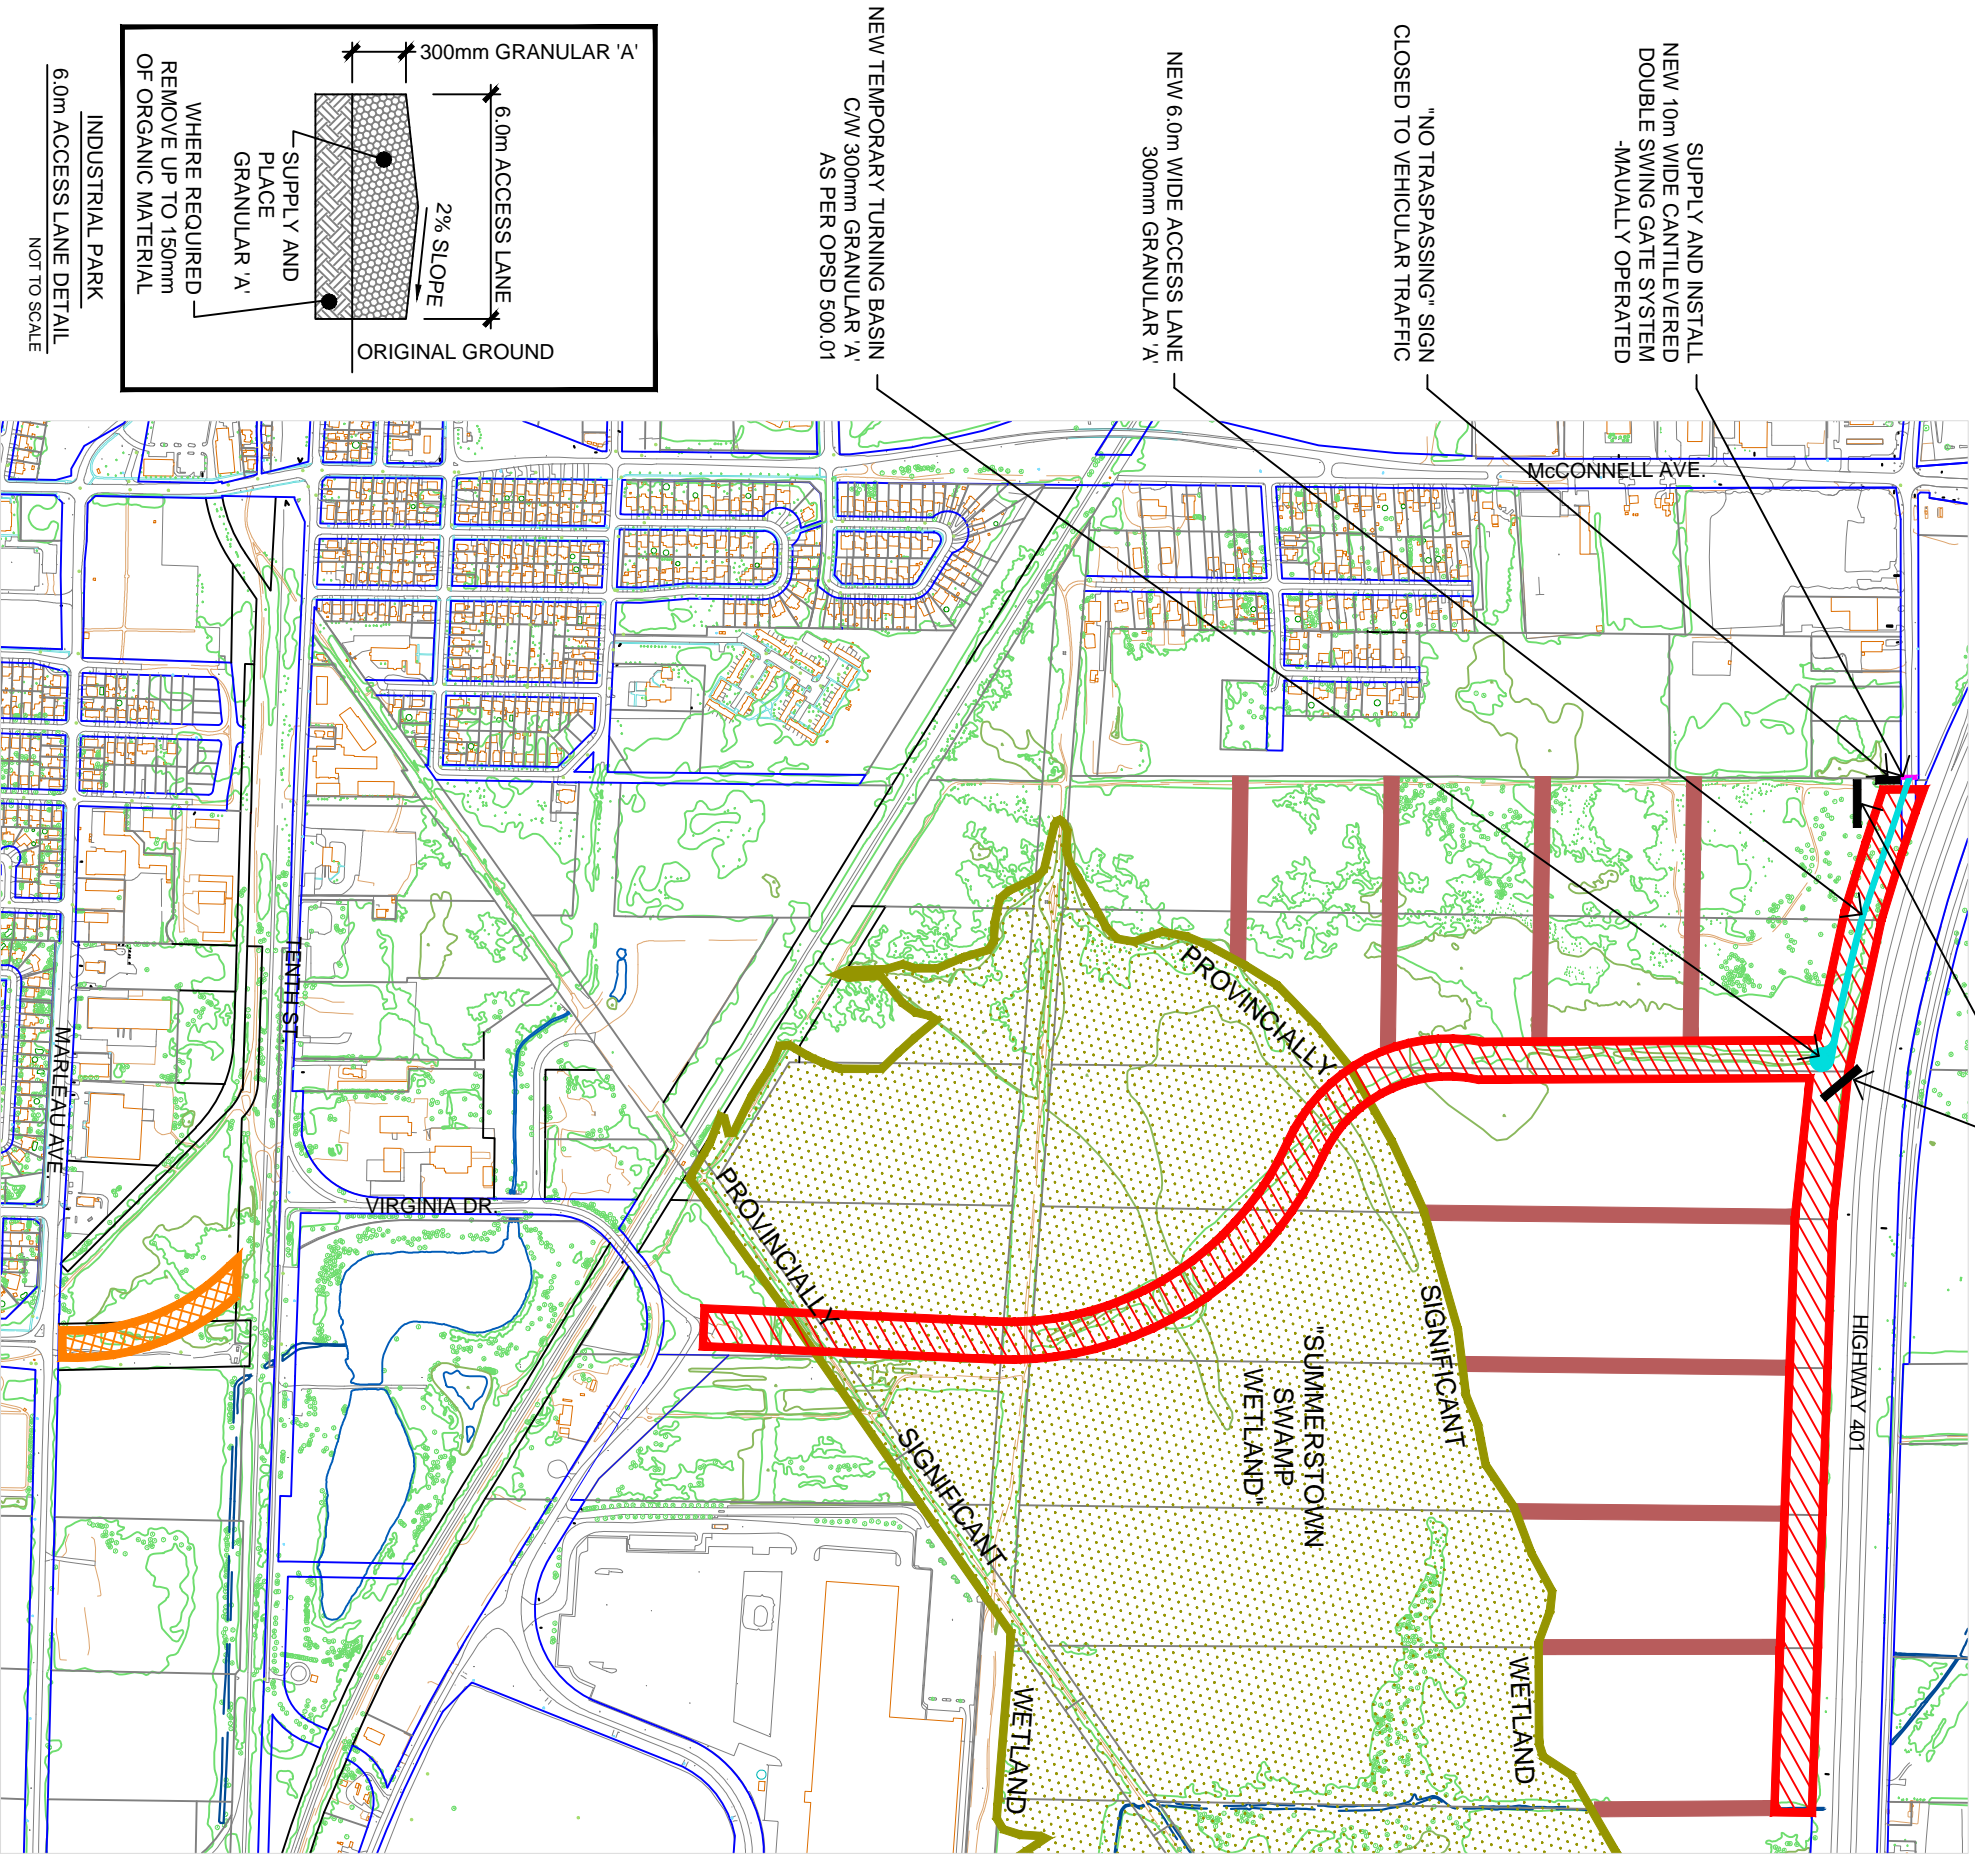
NOTE:
ALL ITEMS AND QUANTITIES ARE APPROXIMATE ONLY
AND MAY VARY IN THE FIELD.

Rev # 1 : April 12, 2018

LEGEND	
	50m WIDE CLEARING
	20m WIDE CLEARING
	R.O.W. WIDTH CLEARING

INDUSTRIAL PARK CLEARING AND GRUBBING

PART 'H' - CLEARING AND GRUBBING
 H19 Clear and Grub - Including Trees of 150mm Caliper or Less: 11 s.
 H2P Remove and Dispose of Trees from 150mm - 300mm Caliper: 50 ea.
 H3P Remove and Dispose of Trees 300mm - 600mm Caliper: 25 ea.
 H4P Remove and Dispose of Trees 600mm - 900mm Caliper: 25 ea.
 H5P Excavator Rental: 50 HR.
 H6P Bulldozer Rental: 50 HR.
 H7P Supply and Place Granular 'A': 2,100 ton
 H8P Supply and Install 10m wide Cantilevered Double Swing Gate System: 1 s.
 H9P Billboard and Signage
 H10P Supply and Place Granular 'B' Type II: 100 ton
 H11P Supply and Retain Insurance and Bonds



INDUSTRIAL PARK
6.0m ACCESS LANE DETAIL
NOT TO SCALE



INDUSTRIAL PARK
CLEARING AND GRUBBING

DRAWN BY: A.J.A.
DATE: FEB. 9, 2018

TENDER 18-T10
SCALE: 1 : 10 000
DWG. #25