


# **Appendix F**

## **Property Acquisition Figures**

M:\2024\24009 - Brookdale Ave 7th-14th EA\6.0 Dwg\6.3 Civil\3.0 Non-production\3.1 FGS\1. EA Figures\Property Acquisition\24009-FG-1-5.dwg Jun 05, 2025-1:54pm BY: (Ken.White)

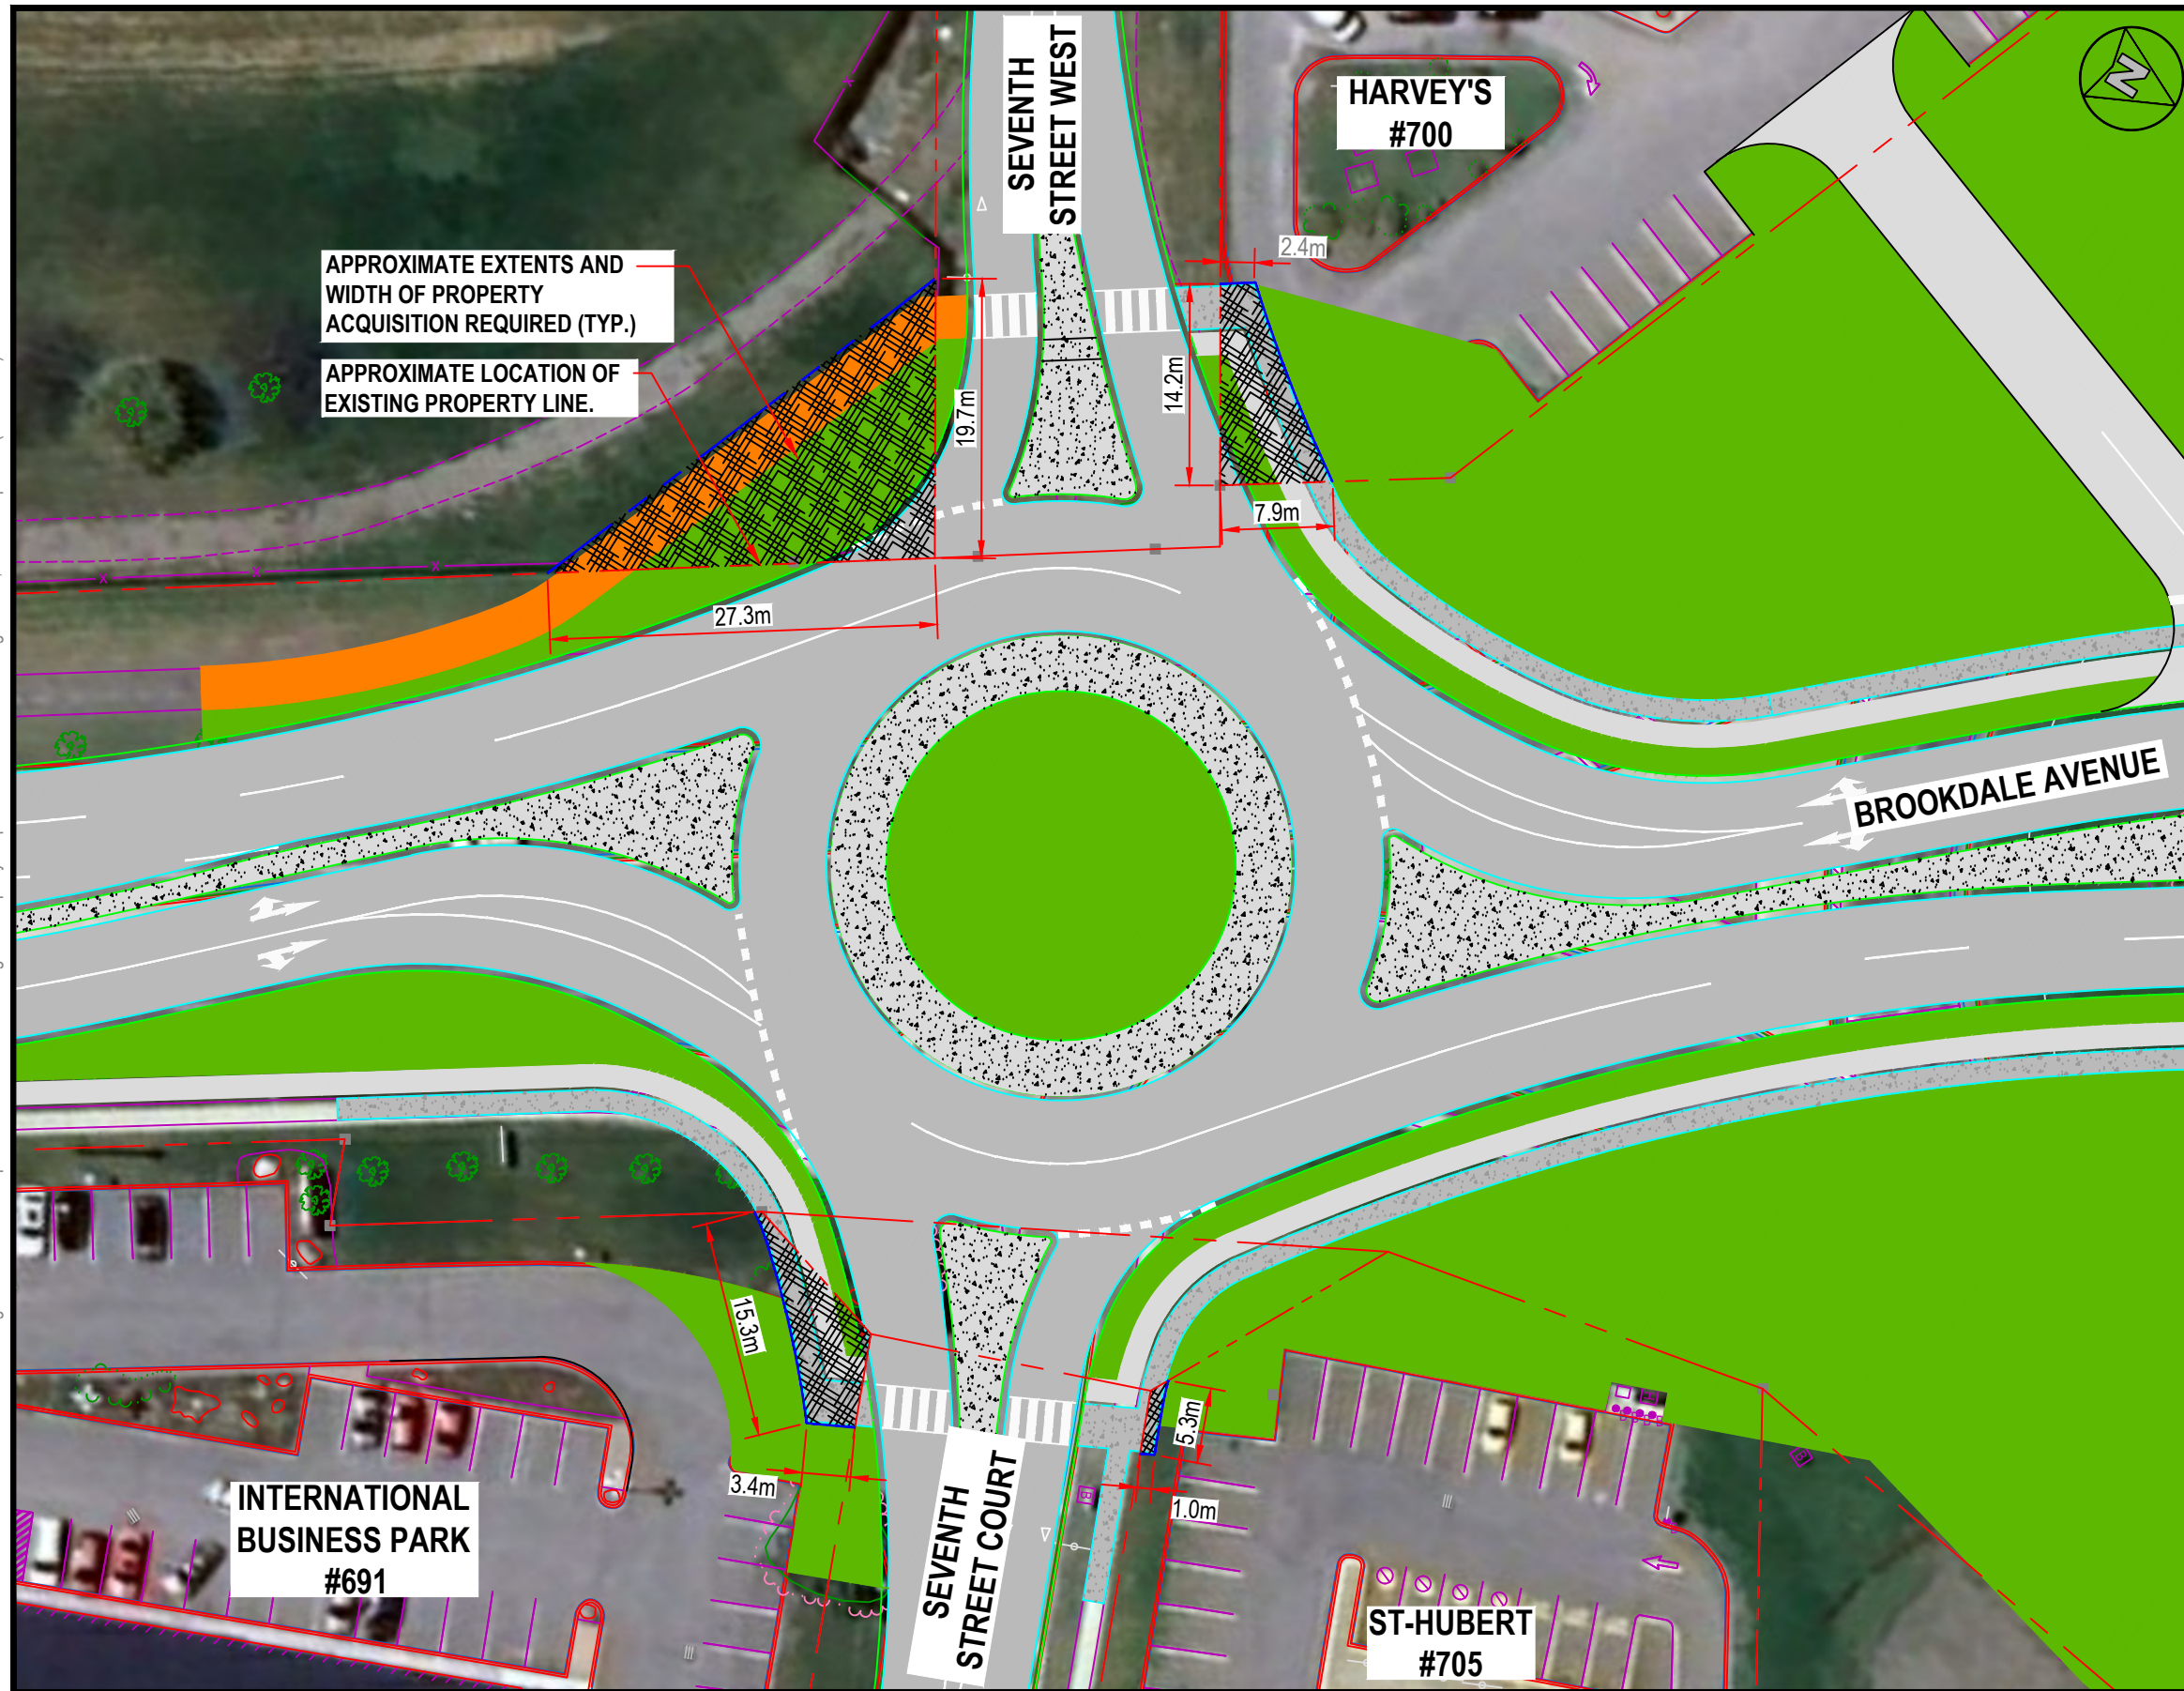

**GENERAL NOTES:**

1. LEGAL PROPERTY BOUNDARY INFORMATION WAS PROVIDED BY THE CITY OF CORNWALL FROM GIS MAPPING AND MUST BE CONFIRMED PRIOR TO PROCEEDING WITH PROPERTY ACQUISITIONS.
2. IB & SIB LOCATIONS WERE SURVEYED BY THE CITY OF CORNWALL AND MUST BE CONFIRMED PRIOR TO PROCEEDING WITH PROPERTY ACQUISITIONS.
3. EXTENTS AND WIDTHS OF PROPERTY ACQUISITIONS SHOWN ON THIS DRAWING ARE APPROXIMATE AND ARE TO BE CONFIRMED DURING DETAIL DESIGN.
4. NEW PROPERTY LINES ARE SHOWN AT AN OFFSET OF 0.15m BEHIND SIDEWALK OR RETAINING WALL.



800 SECOND STREET WEST  
 CORNWALL, ONTARIO CANADA, K6J 1H6  
 TEL: 613-935-3775 | FAX: 613-935-6450  
 WEBSITE: EVBengineering.com

CLIENT:



PROJECT:

**BROOKDALE AVENUE  
 7th STREET TO 14th STREET  
 CLASS EA**

TITLE:

**PROPERTY ACQUISITION**

SCALE: 1:500	JOB NO: 24009
DESIGNED BY: F.L.	DATE: 2024/10/25
DRAWN BY: K.B.W.	DRAWING NO.
CHECKED BY: F.L.	<b>FIG.1</b>

M:\2024\24009 - Brookdale Ave 7th-14th EA\6.0 Dwgs\6.3 Civil\3.0 Non-production\3.1 FGS\1. EA Figures\Property Acquisition\24009-FIG-1-5.dwg Jun 05, 2025-1:54pm BY: (Ken.White)



APPROXIMATE EXTENTS AND WIDTH OF PROPERTY ACQUISITION REQUIRED (TYP.)

APPROXIMATE LOCATION OF EXISTING PROPERTY LINE.

SEVENTH STREET WEST

HARVEY'S #700

**GENERAL NOTES:**

1. LEGAL PROPERTY BOUNDARY INFORMATION WAS PROVIDED BY THE CITY OF CORNWALL FROM GIS MAPPING AND MUST BE CONFIRMED PRIOR TO PROCEEDING WITH PROPERTY ACQUISITIONS.
2. IB & SIB LOCATIONS WERE SURVEYED BY THE CITY OF CORNWALL AND MUST BE CONFIRMED PRIOR TO PROCEEDING WITH PROPERTY ACQUISITIONS.
3. EXTENTS AND WIDTHS OF PROPERTY ACQUISITIONS SHOWN ON THIS DRAWING ARE APPROXIMATE AND ARE TO BE CONFIRMED DURING DETAIL DESIGN.
4. NEW PROPERTY LINES ARE SHOWN AT AN OFFSET OF 0.15m BEHIND SIDEWALK OR RETAINING WALL.



800 SECOND STREET WEST  
 CORNWALL, ONTARIO CANADA, K6J 1H6  
 TEL: 613-935-3775 | FAX: 613-935-6450  
 WEBSITE: EVBengineering.com

CLIENT:



PROJECT:



**BROOKDALE AVENUE  
 7th STREET TO 14th STREET  
 CLASS EA**

TITLE:

**PROPERTY ACQUISITION**

SCALE: 1:500	JOB NO: 24009
DESIGNED BY: F.L.	DATE: 2024/10/25
DRAWN BY: K.B.W.	DRAWING NO.
CHECKED BY: F.L.	<b>FIG.2</b>

M:\2024\24009 - Brookdale Ave 7th-14th EA\6.0 Dwgs\6.3 Civil\3.0 Non-production\3.1 FGS\1. EA Figures\Property Acquisition\24009-FG-1-5.dwg Jun 05, 2025-1:56pm BY: (Ken.White)

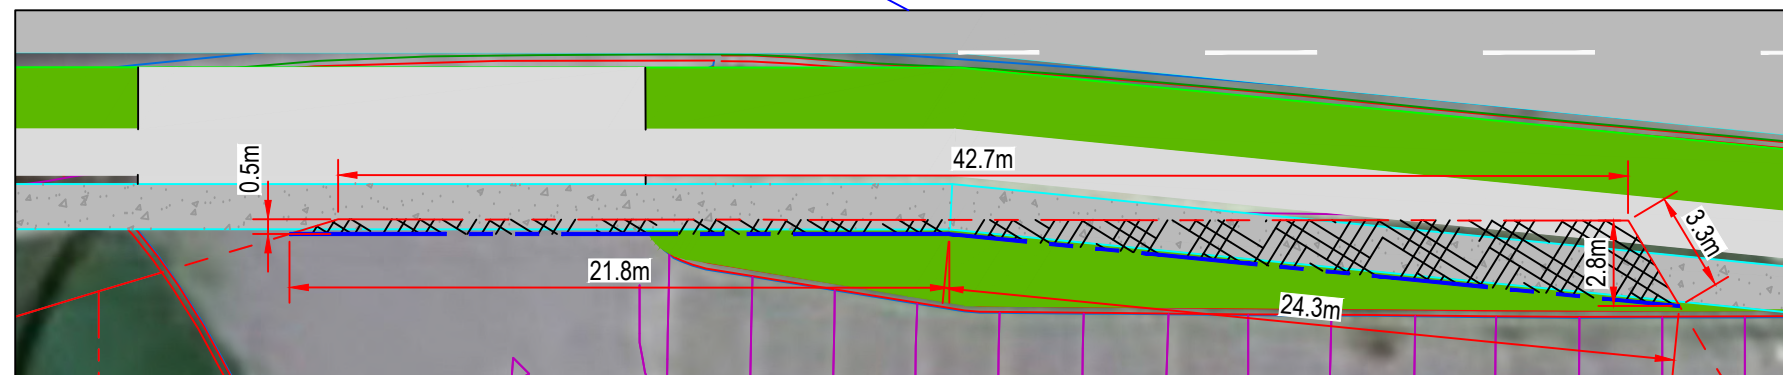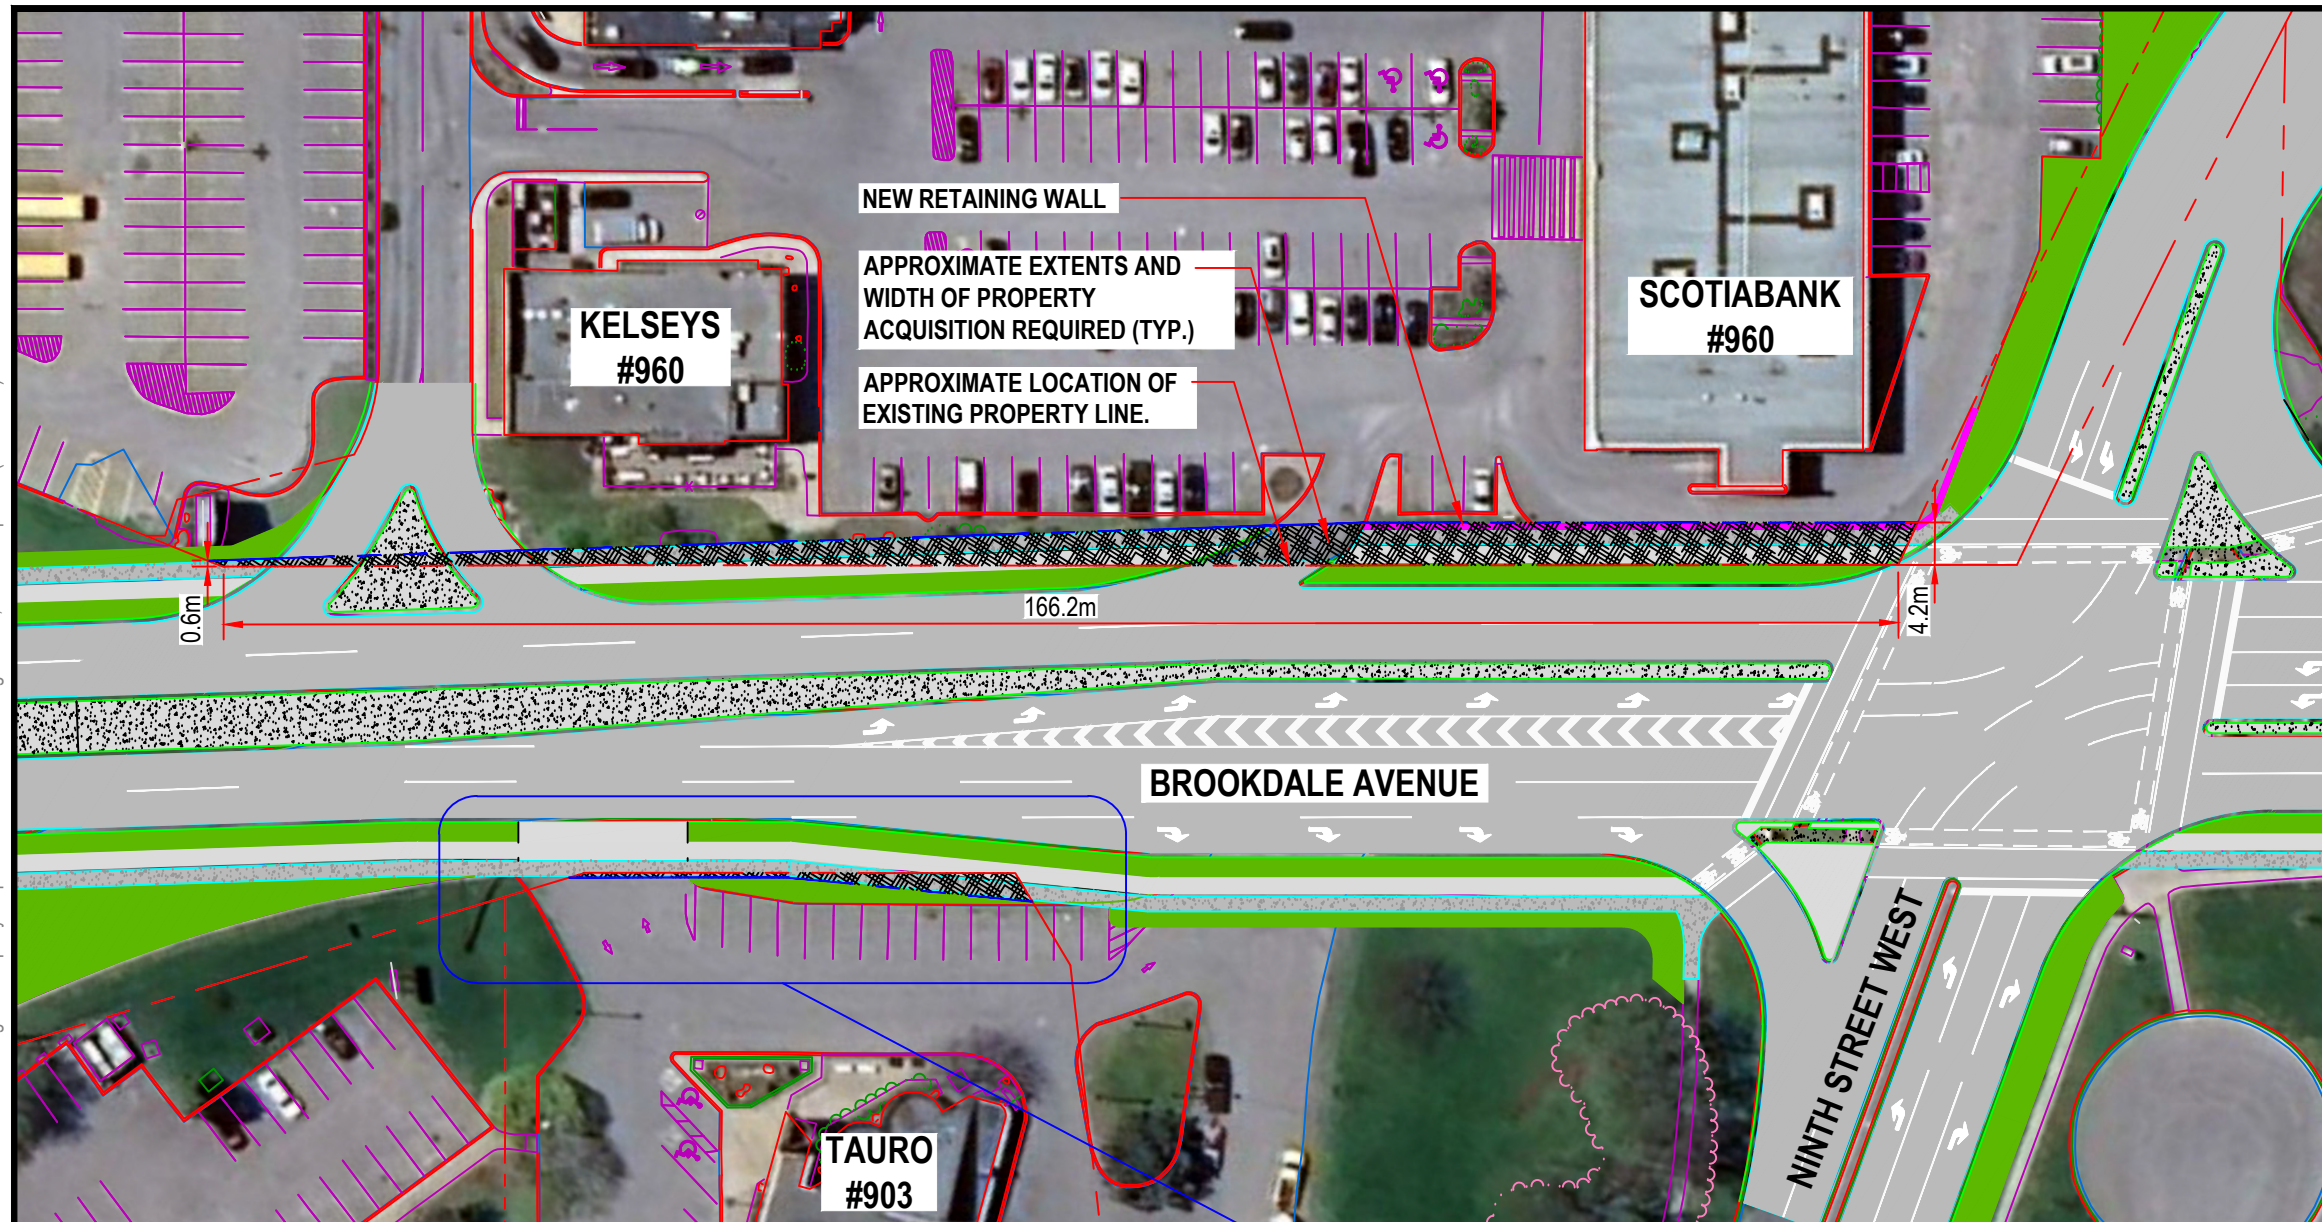

**BLOW-UP DETAIL**  
SCALE: 1:250

**GENERAL NOTES:**

- LEGAL PROPERTY BOUNDARY INFORMATION WAS PROVIDED BY THE CITY OF CORNWALL FROM GIS MAPPING AND MUST BE CONFIRMED PRIOR TO PROCEEDING WITH PROPERTY ACQUISITIONS.
- IB & SIB LOCATIONS WERE SURVEYED BY THE CITY OF CORNWALL AND MUST BE CONFIRMED PRIOR TO PROCEEDING WITH PROPERTY ACQUISITIONS.
- EXTENTS AND WIDTHS OF PROPERTY ACQUISITIONS SHOWN ON THIS DRAWING ARE APPROXIMATE AND ARE TO BE CONFIRMED DURING DETAIL DESIGN.
- NEW PROPERTY LINES ARE SHOWN AT AN OFFSET OF 0.15m BEHIND SIDEWALK OR RETAINING WALL.



800 SECOND STREET WEST  
CORNWALL, ONTARIO CANADA, K6J 1H6  
TEL: 613-935-3775 | FAX: 613-935-6450  
WEBSITE: EVBengineering.com

CLIENT:



PROJECT:

**BROOKDALE AVENUE  
7th STREET TO 14th STREET  
CLASS EA**

TITLE:

**PROPERTY ACQUISITION**

SCALE: 1:750	JOB NO: 24009
DESIGNED BY: F.L.	DATE: 2024/10/25
DRAWN BY: K.B.W.	DRAWING NO.
CHECKED BY: F.L.	<b>FIG.3</b>

M:\2024\24009 - Brookdale Ave 7th-14th EA\6.0 Dwgs\6.3 Civil\3.0 Non-production\3.1 FGS\1. EA Figures\Property Acquisition\24009-FG-1-5.dwg Jun 05, 2025-1:57pm BY: (Ken.White)



**GENERAL NOTES:**

1. LEGAL PROPERTY BOUNDARY INFORMATION WAS PROVIDED BY THE CITY OF CORNWALL FROM GIS MAPPING AND MUST BE CONFIRMED PRIOR TO PROCEEDING WITH PROPERTY ACQUISITIONS.
2. IB & SIB LOCATIONS WERE SURVEYED BY THE CITY OF CORNWALL AND MUST BE CONFIRMED PRIOR TO PROCEEDING WITH PROPERTY ACQUISITIONS.
3. EXTENTS AND WIDTHS OF PROPERTY ACQUISITIONS SHOWN ON THIS DRAWING ARE APPROXIMATE AND ARE TO BE CONFIRMED DURING DETAIL DESIGN.
4. NEW PROPERTY LINES ARE SHOWN AT AN OFFSET OF 0.15m BEHIND SIDEWALK OR RETAINING WALL.



800 SECOND STREET WEST  
 CORNWALL, ONTARIO CANADA, K6J 1H6  
 TEL: 613-935-3775 | FAX: 613-935-6450  
 WEBSITE: EVBengineering.com

CLIENT:



PROJECT:


**BROOKDALE AVENUE  
 7th STREET TO 14th STREET  
 CLASS EA**

TITLE:

**PROPERTY ACQUISITION**

SCALE: 1:500	JOB NO: 24009
DESIGNED BY: F.L.	DATE: 2024/10/25
DRAWN BY: K.B.W.	DRAWING NO.
CHECKED BY: F.L.	<b>FIG.4</b>

M:\2024\24009 - Brookdale Ave 7th-14th EA\6.0 Dwgs\6.3 Civil\3.0 Non-production\3.1 FGS\1. EA Figures\Property Acquisition\24009-FG-1-5.dwg Jun 05, 2025-1:57pm BY: (Ken.White)

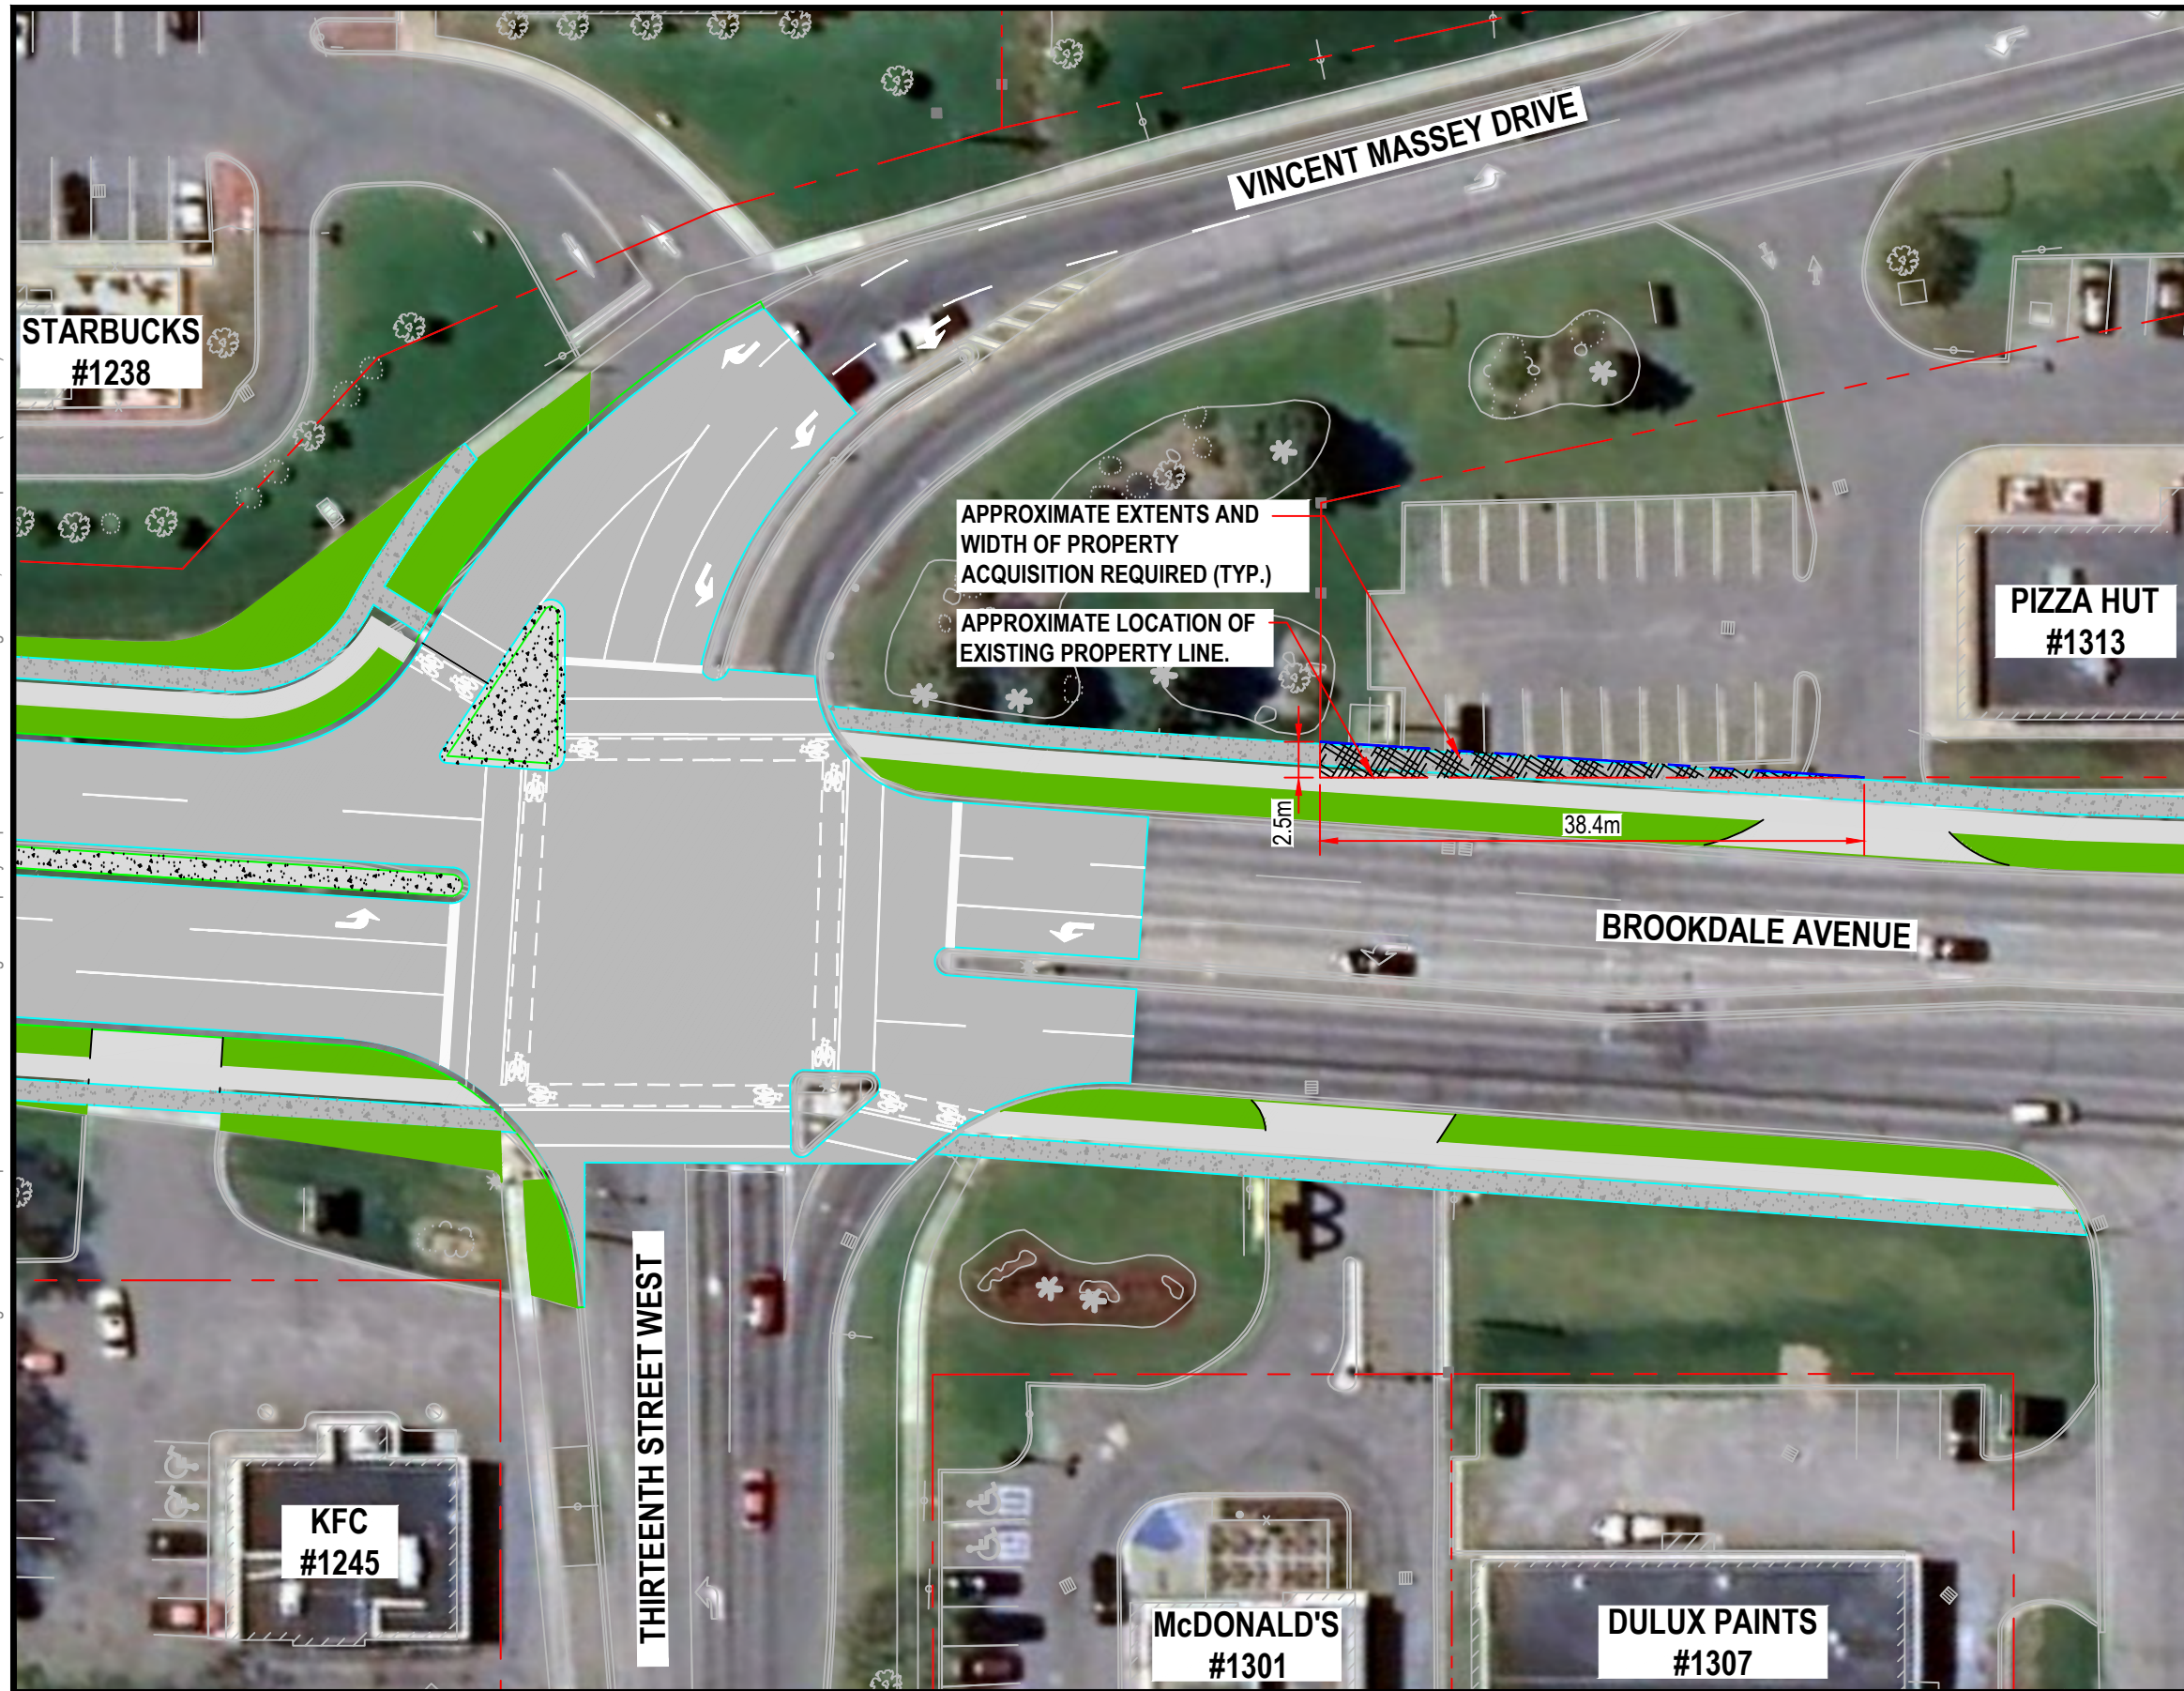

**GENERAL NOTES:**

1. LEGAL PROPERTY BOUNDARY INFORMATION WAS PROVIDED BY THE CITY OF CORNWALL FROM GIS MAPPING AND MUST BE CONFIRMED PRIOR TO PROCEEDING WITH PROPERTY ACQUISITIONS.
2. IB & SIB LOCATIONS WERE SURVEYED BY THE CITY OF CORNWALL AND MUST BE CONFIRMED PRIOR TO PROCEEDING WITH PROPERTY ACQUISITIONS.
3. EXTENTS AND WIDTHS OF PROPERTY ACQUISITIONS SHOWN ON THIS DRAWING ARE APPROXIMATE AND ARE TO BE CONFIRMED DURING DETAIL DESIGN.
4. NEW PROPERTY LINES ARE SHOWN AT AN OFFSET OF 0.15m BEHIND SIDEWALK OR RETAINING WALL.



800 SECOND STREET WEST  
 CORNWALL, ONTARIO CANADA, K6J 1H6  
 TEL: 613-935-3775 | FAX: 613-935-6450  
 WEBSITE: EVBengineering.com

CLIENT:



PROJECT:

**BROOKDALE AVENUE  
 7th STREET TO 14th STREET  
 CLASS EA**

TITLE:

**PROPERTY ACQUISITION**

SCALE: 1:500	JOB NO: 24009
DESIGNED BY: F.L.	DATE: 2024/10/25
DRAWN BY: K.B.W.	DRAWING NO.
CHECKED BY: F.L.	<b>FIG.5</b>